


25 MAXIMUM CLADDING BUILD UP

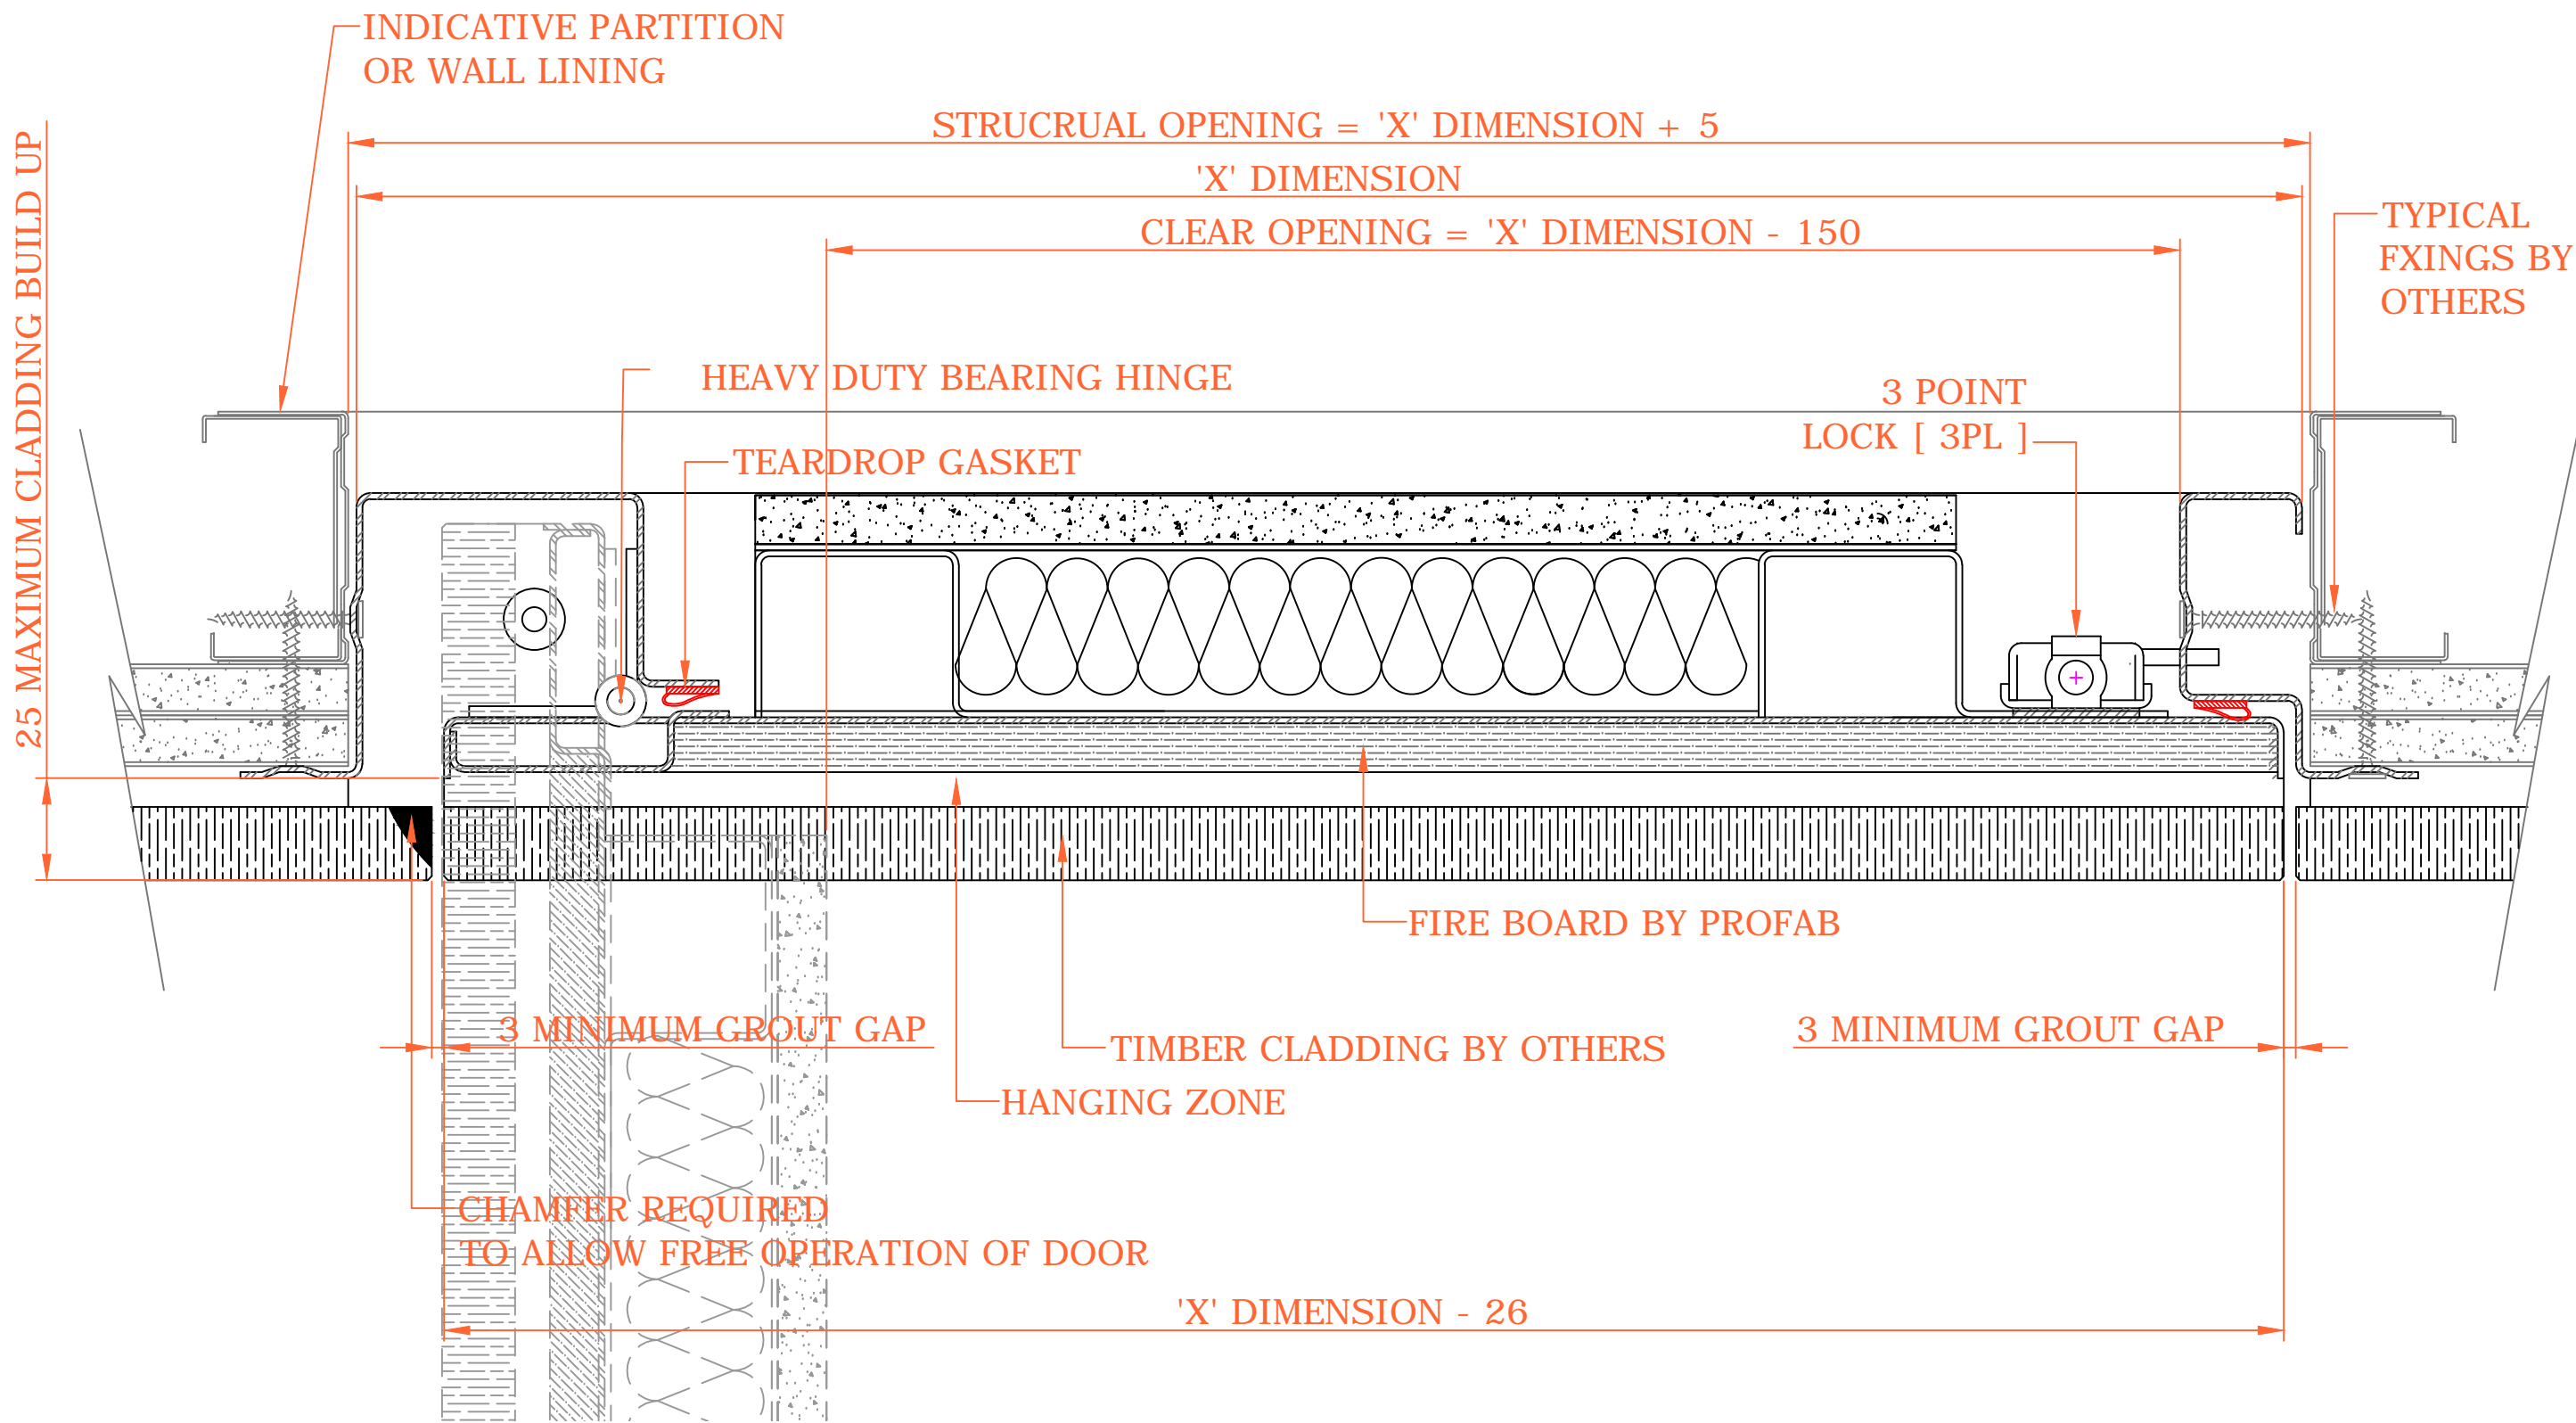


PROFAB ACCESS Ltd  
UNIT 52 FOURWAYS  
CARYLON ROAD INDUSTRIAL ESTATE  
ATHERSTONE  
WARWICKSHIRE  
CV9 1LH  
TEL: 01827 718222 FAX: 01827 721092  
HTTP://WWW.PROFABACCESS.COM  
THIS DRAWING IS THE PROPERTY OF PROFAB ACCESS Ltd. AND MAY NOT BE  
COPIED OR REPRODUCED IN WHOLE OR IN PART WITHOUT THE WRITTEN CONSENT  
OF PROFAB ACCESS Ltd.

TOLERANCES UNLESS OTHERWISE STATED  
MACHINING:  $\pm 0.1$  mm  
SHEET METAL:  $\pm 0.2$  mm  
ALL DIMS. IN mm DWG. NOT FOR DXF  
PLEASE REMOVE TAGS & SHARP EDGES  
**DO NOT SCALE**

FABRICATION DRAWING DETAILS  
PART DESCRIPTION:  
**GENERAL ASSEMBLY ('X' CROSS-SECTION)**  
PRODUCT CODE/SPECIFICATION:  
**PROFAB 1 HOUR FIRE RATED ACCESS PANEL  
8000-1FR-SF-ST INSULATED**

FABRICATION DRAWING NO:  
**PACX-81S-1SF-3P100**  
ISSUE REF: **4-SW-1108**  
DRAWN BY: **A STONE**  
DATE: **02/11/2007**  
MATERIAL GAUGE & TYPE:  
**N/A**  
PRODUCT FINISH:  
**SEE ROUTE CARD**

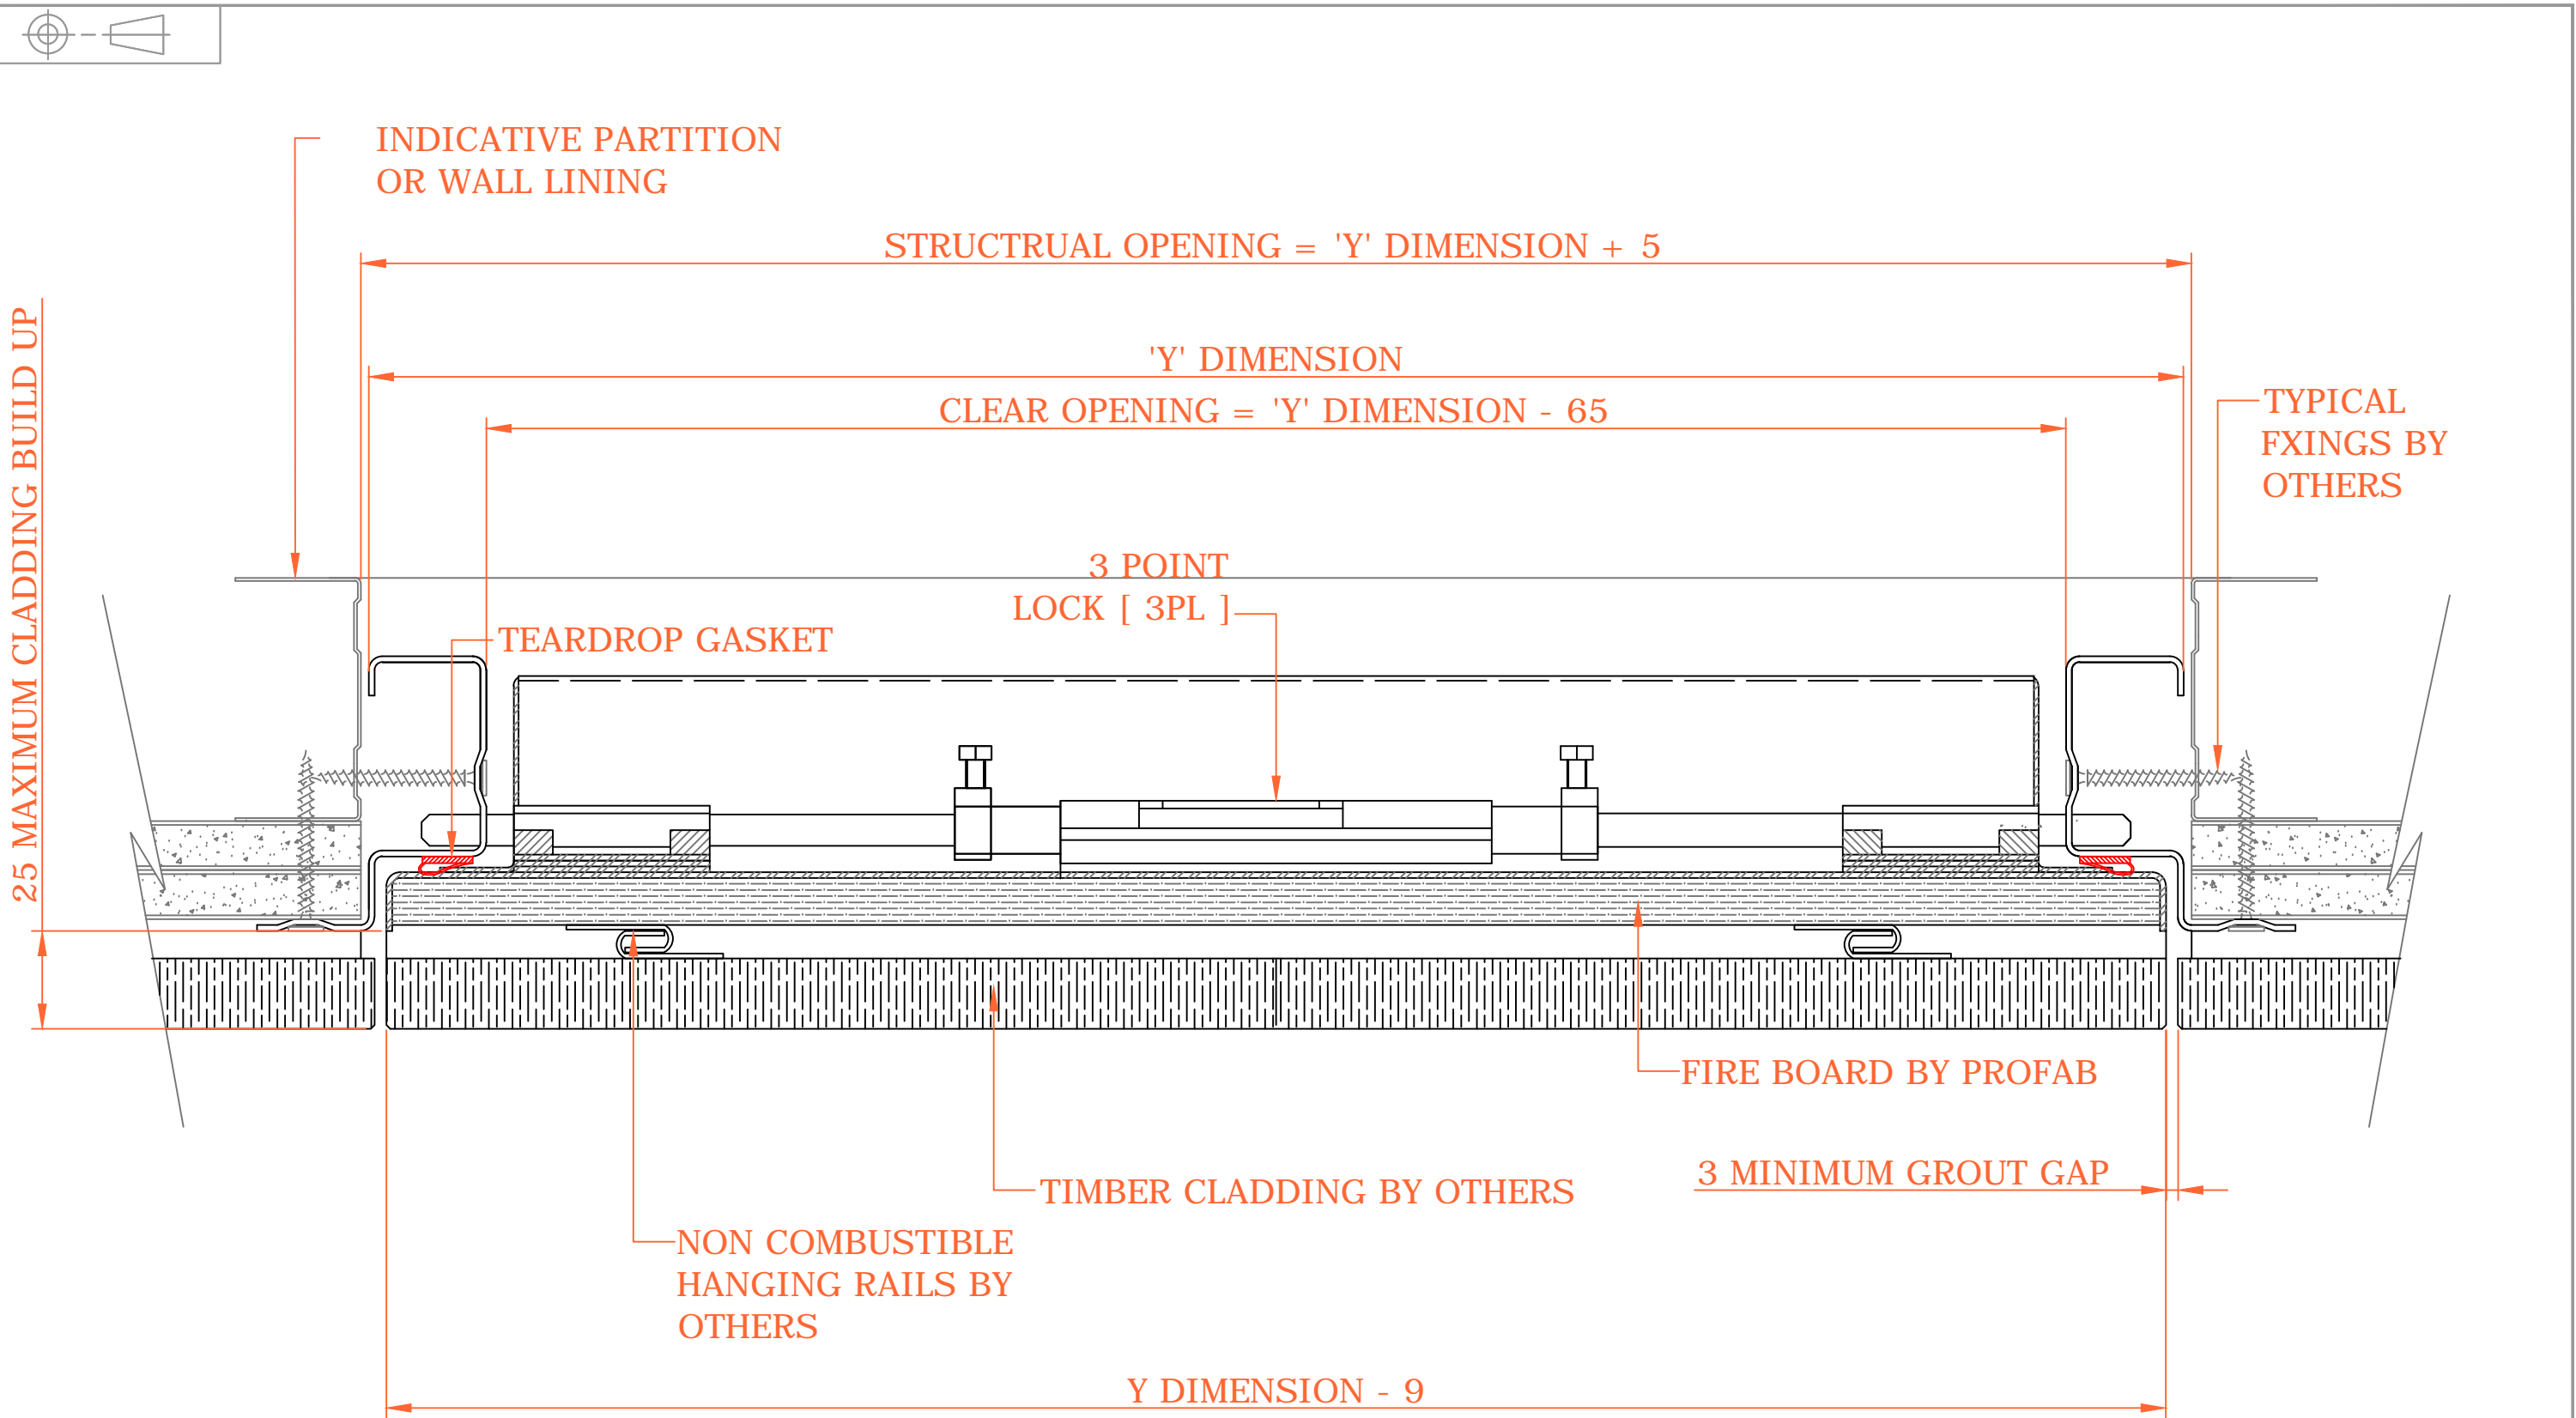

PROFAB ACCESS Ltd  
UNIT 52 FOURWAYS  
CARYLON ROAD INDUSTRIAL ESTATE  
ATHERSTONE  
WARWICKSHIRE  
CV9 1LH  
TEL: 01827 718222 FAX: 01827 721092  
HTTP://WWW.PROFABACCESS.COM  
THIS DRAWING IS THE PROPERTY OF PROFAB ACCESS Ltd. AND MAY NOT BE  
COPIED OR REPRODUCED IN WHOLE OR IN PART WITHOUT THE WRITTEN CONSENT  
OF PROFAB ACCESS Ltd.

TOLERANCES UNLESS OTHERWISE STATED  
MACHINING:  $\pm 0.1$ mm  
SHEET METAL:  $\pm 0.2$ mm  
ALL DIMS. IN mm DWG. NOT FOR DXF  
PLEASE REMOVE TAGS & SHARP EDGES  
**DO NOT SCALE**

FABRICATION DRAWING DETAILS  
PART DESCRIPTION:  
**GENERAL ASSEMBLY ('Y' CROSS-SECTION)**  
PRODUCT CODE/SPECIFICATION:  
**PROFAB 1 HOUR FIRE RATED ACCESS PANEL  
8000-1FR-SF-ST**

FABRICATION DRAWING NO: <b>PACY-81S-1SF-3P100</b>	
ISSUE REF:	<b>4-SW-1108</b>
DRAWN BY:	<b>A STONE</b>
DATE:	<b>02/11/2007</b>
MATERIAL GAUGE & TYPE: <b>N/A</b>	
PRODUCT FINISH: <b>SEE ROUTE CARD</b>	

