




PROFAB ACCESS Ltd UNIT 52 FOURWAYS CARYLON ROAD INDUSTRIAL ESTATE ATHERSTONE WARWICKSHIRE CV9 1LH TEL: 01827 718222 FAX: 01827 721092 HTTP://WWW.PROFABACCESS.COM			TOLERANCES UNLESS OTHERWISE STATED MACHINING: SHEET METAL: 0.00 Dims = ±0.10 Folding = ±0.20 0.0 Dims = ±0.25 Angular = ±0.25° Otherwise = ±0.50 Otherwise = ±0.50			FABRICATION DRAWING NO: PACX-82S-1SF-3S100		
PROFAB ACCESS Ltd UNIT 52 FOURWAYS CARYLON ROAD INDUSTRIAL ESTATE ATHERSTONE WARWICKSHIRE CV9 1LH TEL: 01827 718222 FAX: 01827 721092 HTTP://WWW.PROFABACCESS.COM			ALL DIMS. IN mm DWG. NOT FOR DXF PLEASE REMOVE TAGS & SHARP EDGES			PART DESCRIPTION: GENERAL ASSEMBLY ('X' CROSS-SECTION)		
THIS DRAWING IS THE PROPERTY OF PROFAB ACCESS LTD. AND MAY NOT BE COPIED OR REPRODUCED IN WHOLE OR IN PART WITHOUT THE WRITTEN CONSENT OF PROFAB ACCESS LTD.			DO NOT SCALE			PRODUCT CODE/SPECIFICATION: PROFAB 2 HOUR FIRE RATED ACCESS PANEL 8000-2FR-SF-ST-3HS-SD		
ISSUE REF: 4-SW-1108			DATE: 02/11/2007			MATERIAL GAUGE & TYPE: N/A		
DRAWN BY: A STONE			PRODUCT FINISH: SEE ROUTE CARD					



PROFAB ACCESS Ltd UNIT 52 FOURWAYS CARLYON ROAD INDUSTRIAL ESTATE ATHERSTONE WARWICKSHIRE CV9 1LH TEL: 01827 718222 FAX: 01827 721092 HTTP://WWW.PROFABACCESS.COM			TOLERANCES UNLESS OTHERWISE STATED MACHINING: SHEET METAL: 0.00 Dims = ±0.10 Folding = ±0.20 0.0 Dims = ±0.25 Angular = ±0.25° Otherwise = ±0.50 Otherwise = ±0.50 ALL DIMS. IN mm DWG. NOT FOR DXF PLEASE REMOVE TAGS & SHARP EDGES			FABRICATION DRAWING NO: PACY-82S-1SF-3S100 ISSUE REF: 4-SW-1108 DRAWN BY: A STONE DATE: 02/11/2007 MATERIAL GAUGE & TYPE: N/A PRODUCT FINISH: SEE ROUTE CARD		
PROFAB ACCESS Ltd UNIT 52 FOURWAYS CARLYON ROAD INDUSTRIAL ESTATE ATHERSTONE WARWICKSHIRE CV9 1LH TEL: 01827 718222 FAX: 01827 721092 HTTP://WWW.PROFABACCESS.COM			FABRICATION DRAWING DETAILS PART DESCRIPTION: GENERAL ASSEMBLY ('Y' CROSS-SECTION) PRODUCT CODE/SPECIFICATION: PROFAB 2 HOUR FIRE RATED ACCESS PANEL 8000-2FR-SF-ST-3HS-SD			DO NOT SCALE		

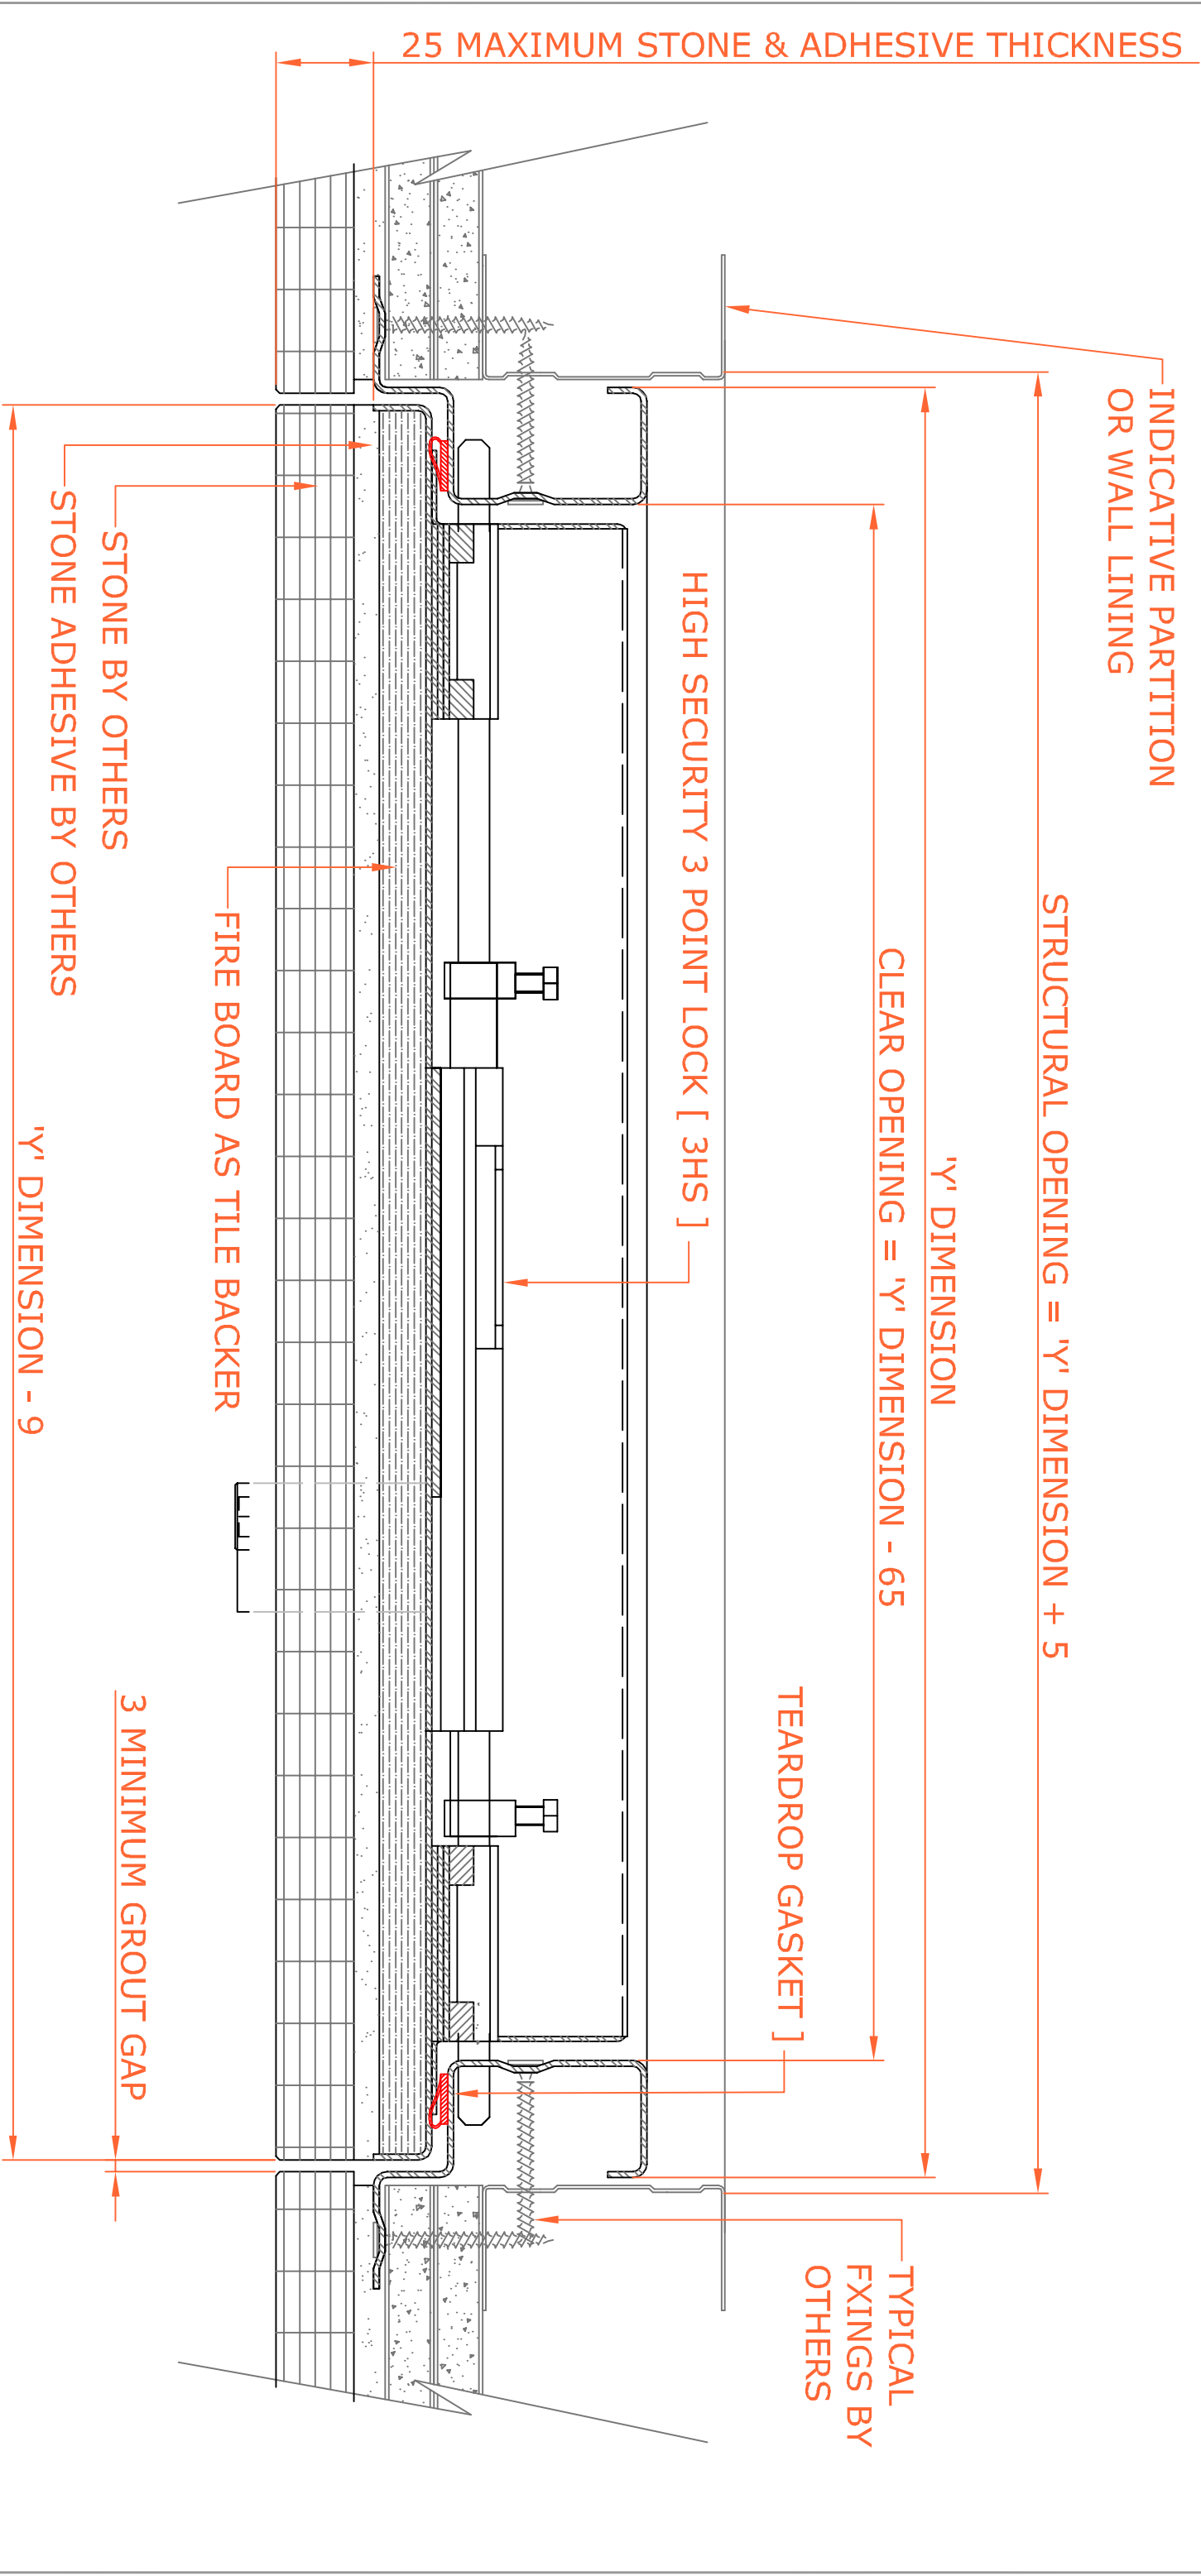

THIS DRAWING IS THE PROPERTY OF PROFAB ACCESS LTD. AND MAY NOT BE
COPIED OR REPRODUCED IN WHOLE OR IN PART WITHOUT THE WRITTEN CONSENT
OF PROFAB ACCESS LTD.

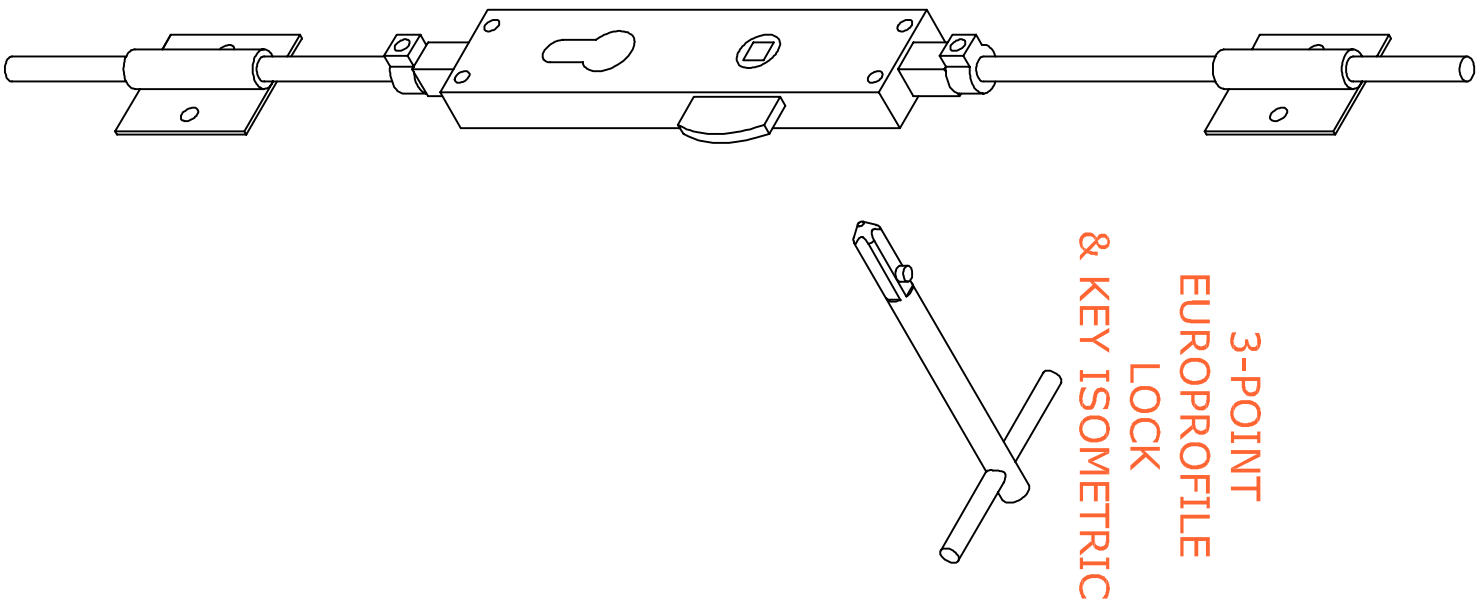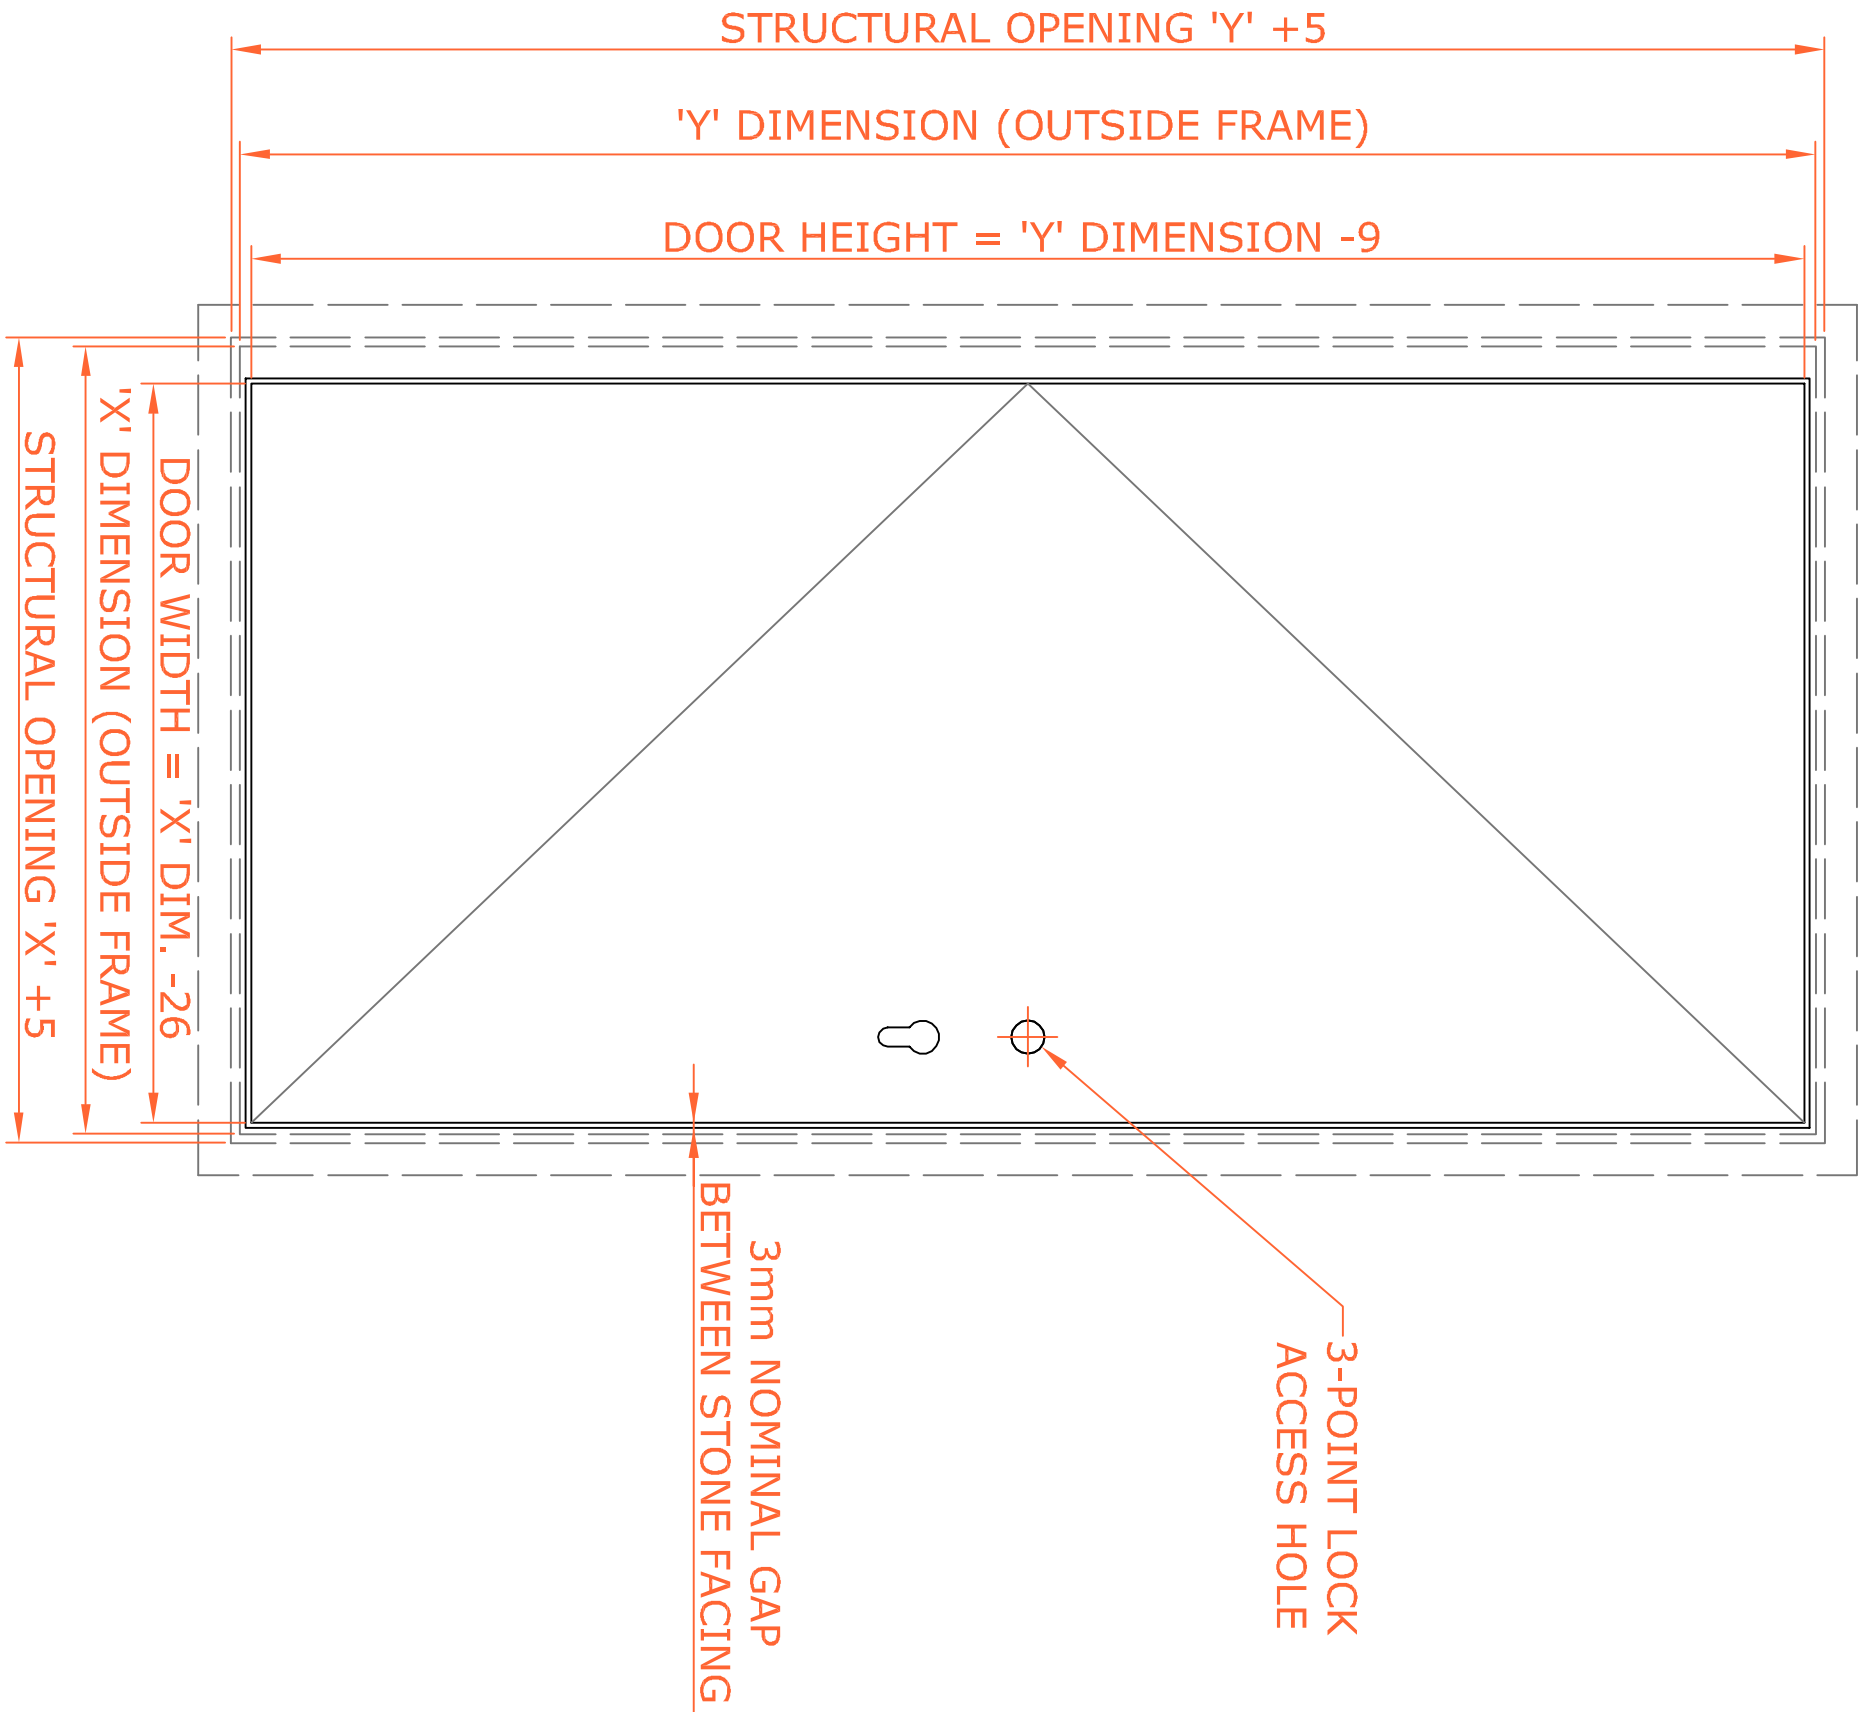

<div><div>PROFABACCESS</div><div></div></div>			PROFAB ACCESS Ltd UNIT 52 FOURWAYS CARLYON ROAD INDUSTRIAL ESTATE ATHERSTONE WARWICKSHIRE CV9 1LH TEL: 01827 718222 FAX: 01827 721092 HTTP://WWW.PROFABACCESS.COM			TOLERANCES UNLESS OTHERWISE STATED MACHINING: SHEET METAL: 0.00 Dims = ±0.10 Folding = ±0.20 0.0 Dims = ±0.25 Angular = ±0.25° Otherwise = ±0.50 Otherwise = ±0.50			FABRICATION DRAWING DETAILS PART DESCRIPTION: GENERAL ASSEMBLY (ELEVATION) PRODUCT CODE/SPECIFICATION: PROFAB 2 HOUR FIRE RATED ACCESS PANEL 8000-2FR-SF-ST-3HS-SD		
THIS DRAWING IS THE PROPERTY OF PROFAB ACCESS LTD. AND MAY NOT BE COPIED OR REPRODUCED IN WHOLE OR IN PART WITHOUT THE WRITTEN CONSENT OF PROFAB ACCESS LTD.			ALL DIMS. IN mm DWG. NOT FOR DXF PLEASE REMOVE TAGS & SHARP EDGES			DO NOT SCALE			FABRICATION DRAWING NO: PACE-82S-1SF-3S100		
									ISSUE REF: 4-SW-1108		
									DRAWN BY: A STONE		
									DATE: 02/11/2007		
									MATERIAL GAUGE & TYPE:		
									N/A		
									PRODUCT FINISH:		
									SEE ROUTE CARD		