



25 MAXIMUM STONE & ADHESIVE THICKNESS

INDICATIVE PARTITION  
OR WALL LINING

STRUCTURAL OPENING = 'X' DIMENSION + 5

'X' DIMENSION

CLEAR OPENING = 'X' DIMENSION - 150

TYPICAL  
FXINGS BY  
OTHERS

TEARDROP GASKET

HIGH SECURITY 3 POINT LOCK [ 3HS ]

HEAVY DUTY BEARING HINGE

FIRE BOARD AS TILE BACKER

3 MINIMUM GROUT GAP

STONE BY OTHERS

3 MINIMUM GROUT GAP

STONE ADHESIVE BY OTHERS

'X' DIMENSION - 26

CHAMFER REQUIRED  
ON STONE TO ALLOW  
FREE OPERATION OF DOOR

**PROFABACCESS**

PROFAB ACCESS Ltd  
UNIT 52 FOURWAYS  
CARYLON ROAD INDUSTRIAL ESTATE  
ATHERSTONE  
WARWICKSHIRE  
CV9 1LH  
TEL: 01827 718222 FAX: 01827 721092  
HTTP://WWW.PROFABACCESS.COM

THIS DRAWING IS THE PROPERTY OF PROFAB ACCESS Ltd. AND MAY NOT BE  
COPIED OR REPRODUCED IN WHOLE OR IN PART WITHOUT THE WRITTEN CONSENT  
OF PROFAB ACCESS Ltd.

TOLERANCES UNLESS OTHERWISE STATED  
MACHINING: SHEET METAL:  
S"SS'8]a g'1 - S"%S : c'X]b[ '1 - S"&S  
S"SS'8]a g'1 - S"%S 5b[i 'UF'1 - S"%S  
Ch\Yfk]gY'1 - S") S Ch\Yfk]gY'1 - S") S

ALL DIMS. IN mm DWG. NOT FOR DXF  
PLEASE REMOVE TAGS & SHARP EDGES

**DO NOT SCALE**

FABRICATION DRAWING DETAILS

PART DESCRIPTION:

**GENERAL ASSEMBLY ('X' CROSS-SECTION)**

PRODUCT CODE/SPECIFICATION:

**PROFAB 2 HOUR FIRE RATED ACCESS PANEL  
8000-2FR-SF-ST-3HR-SD**

FABRICATION DRAWING NO:

**PACX-82S-1SF-3HR100**

ISSUE REF: 4-SW-1108

DRAWN BY: A STONE


DATE: 02/11/2007

MATERIAL GAUGE & TYPE:

N/A

PRODUCT FINISH:

SEE ROUTE CARD

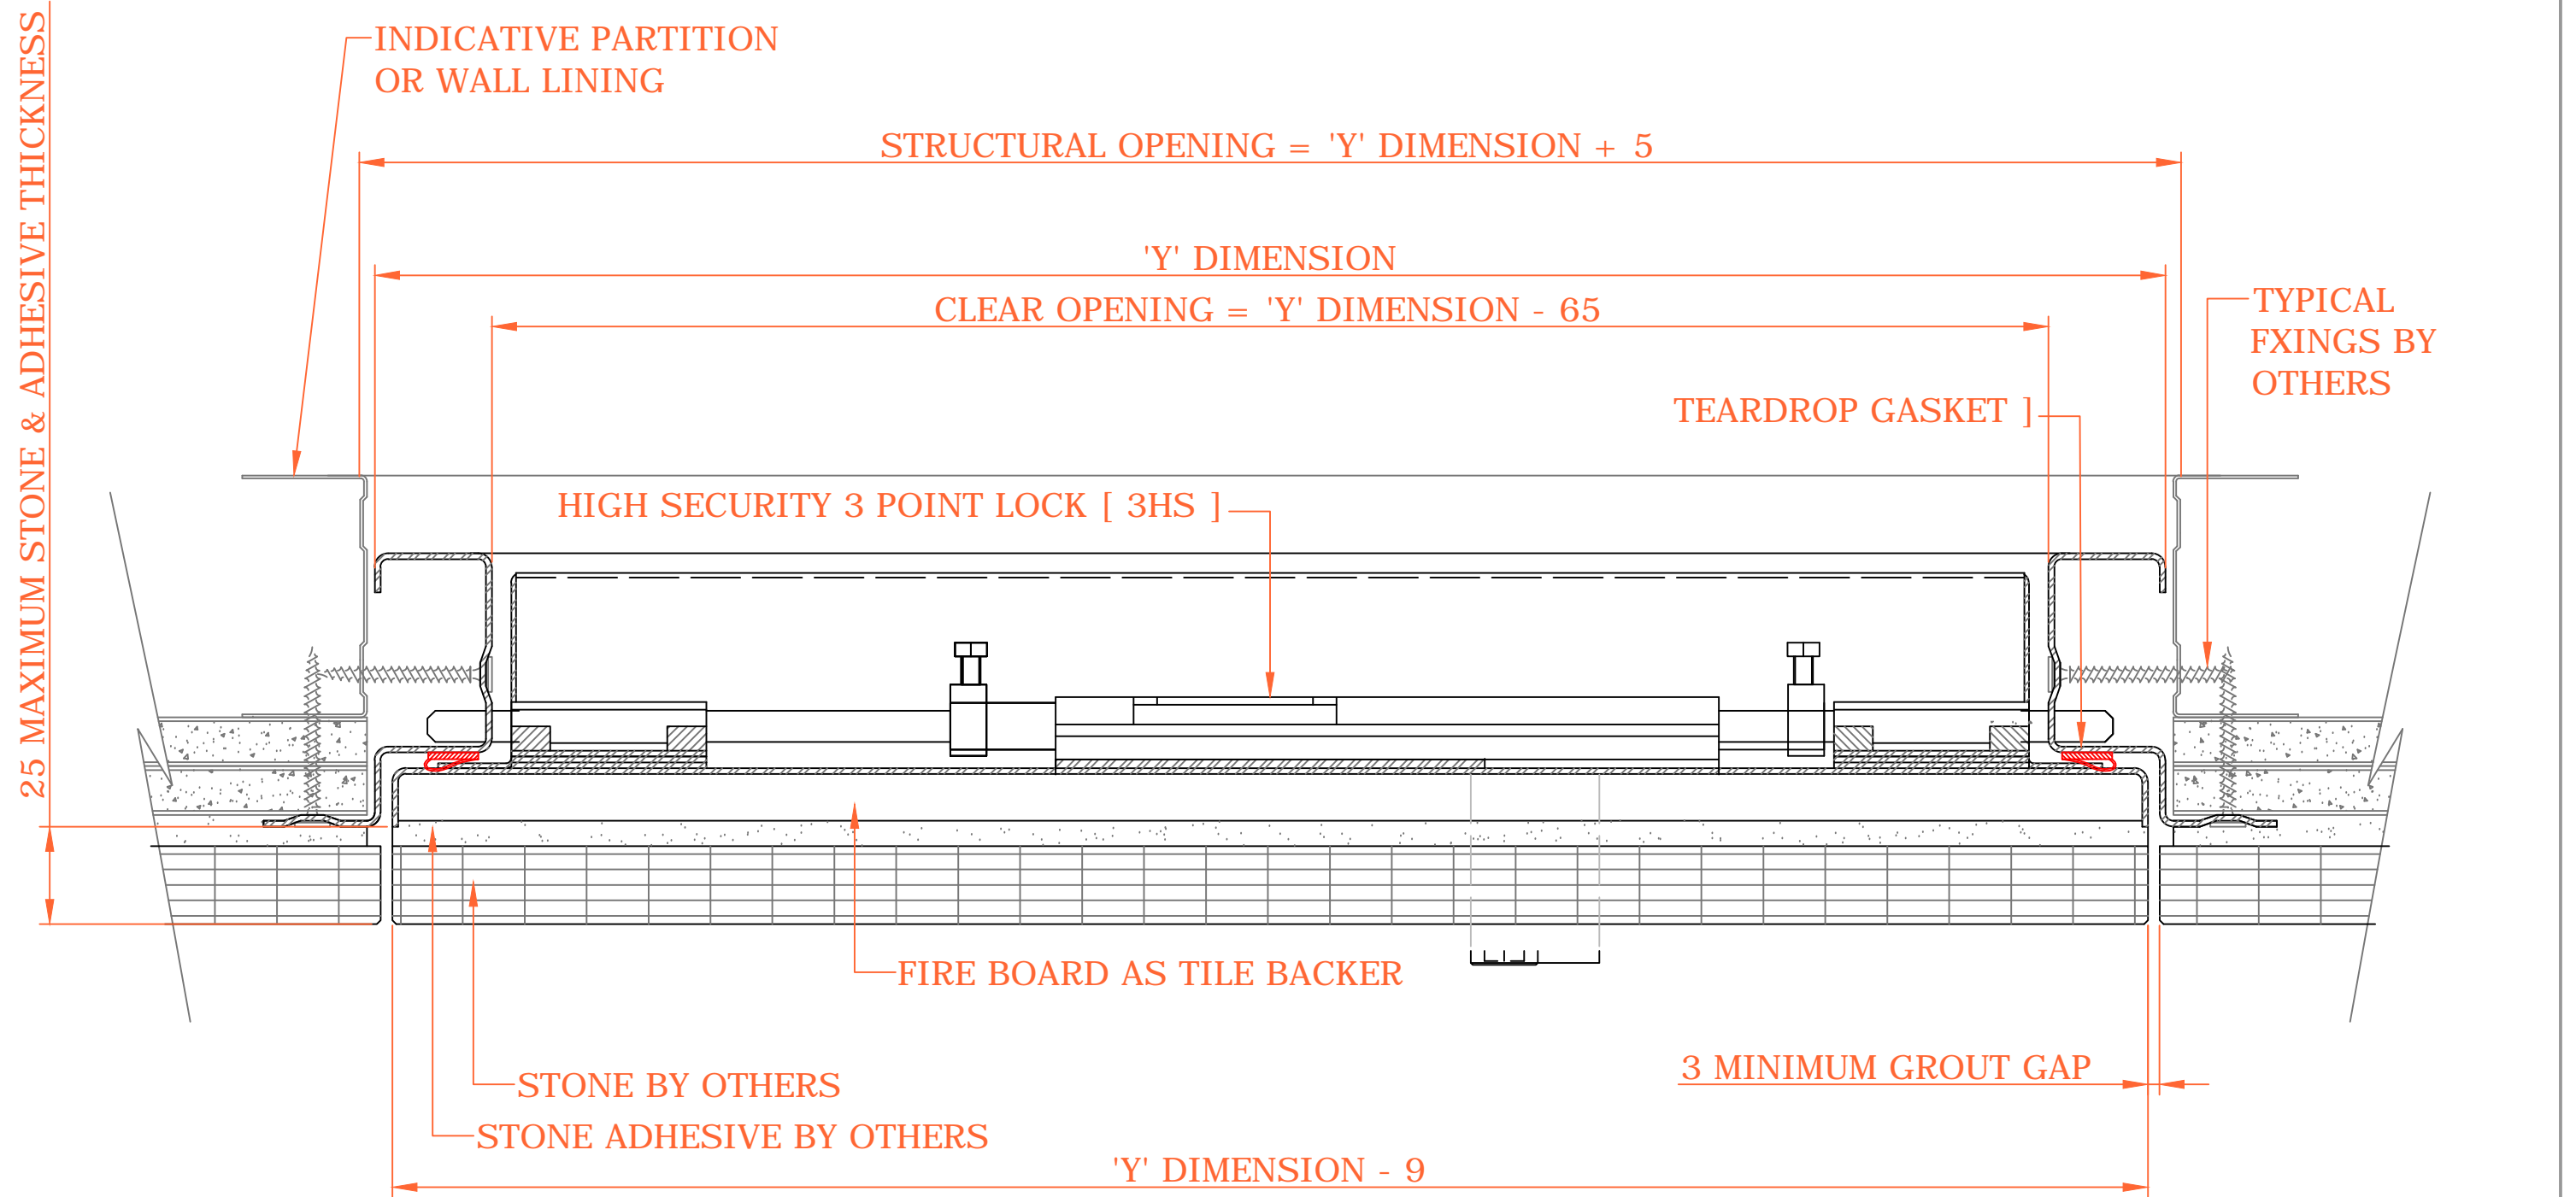

**PROFAB**ACCESS

PROFAB ACCESS Ltd  
UNIT 52 FOURWAYS  
CARYLON ROAD INDUSTRIAL ESTATE  
ATHERSTONE  
WARWICKSHIRE  
CV9 1LH

TEL: 01827 718222 FAX: 01827 721092  
HTTP://WWW.PROFABACCESS.COM  
THIS DRAWING IS THE PROPERTY OF PROFAB ACCESS Ltd. AND MAY NOT BE  
COPIED OR REPRODUCED IN WHOLE OR IN PART WITHOUT THE WRITTEN CONSENT  
OF PROFAB ACCESS Ltd.

TOLERANCES UNLESS OTHERWISE STATED  
MACHINING:  $\pm 0.1$  mm  
SHEET METAL:  $\pm 0.2$  mm  
ALL DIMS. IN mm DWG. NOT FOR DXF  
PLEASE REMOVE TAGS & SHARP EDGES

DO NOT SCALE

FABRICATION DRAWING DETAILS

PART DESCRIPTION:

**GENERAL ASSEMBLY ('Y' CROSS-SECTION)**

PRODUCT CODE/SPECIFICATION:

**PROFAB 2 HOUR FIRE RATED ACCESS PANEL**  
**8000-2FR-SF-ST-3HR-SD**

FABRICATION DRAWING NO:

**PACY-82S-1SF-3HR100**

ISSUE REF: **4-SW-1108**

DRAWN BY: **A STONE**

DATE: **02/11/2007**

MATERIAL GAUGE & TYPE:

**N/A**

PRODUCT FINISH:

**SEE ROUTE CARD**

