

PROFABACCESS 

PROFAB ACCESS Ltd
UNIT 52 FOURWAYS
CARYLON ROAD INDUSTRIAL ESTATE
ATHERSTONE
WARWICKSHIRE
CV9 1LH
TEL: 01827 718222 FAX: 01827 721092
HTTP://WWW.PROFABACCESS.COM

THIS DRAWING IS THE PROPERTY OF PROFAB ACCESS Ltd. AND MAY NOT BE
COPIED OR REPRODUCED IN WHOLE OR IN PART WITHOUT THE WRITTEN CONSENT
OF PROFAB ACCESS Ltd.

TOLERANCES UNLESS OTHERWISE STATED
MACHINING: 0.00 Dims = ± 0.10
0.0 Dims = ± 0.25
Otherwise = ± 0.50
SHEET METAL: Folding = ± 0.20
Angular = $\pm 0.25^\circ$
Otherwise = ± 0.50

ALL DIMS. IN mm DWG. NOT FOR DXF
PLEASE REMOVE TAGS & SHARP EDGES

DO NOT SCALE

FABRICATION DRAWING DETAILS


PART DESCRIPTION:
GENERAL ASSEMBLY ('X' SECTION)

PRODUCT CODE/SPECIFICATION:
3000-NFR-PF-MD-BL-RAL9010M
THERMALLY INSULATED LOFT HATCH

FABRICATION DRAWING NO:
PACX-30M-1PF-BL100

ISSUE REF: **1-AS-0114**
DRAWN BY: **A STONE**
DATE: **02/01/2014**

MATERIAL GAUGE & TYPE:
ZINTEC
PRODUCT FINISH:
SEE ROUTE CARD

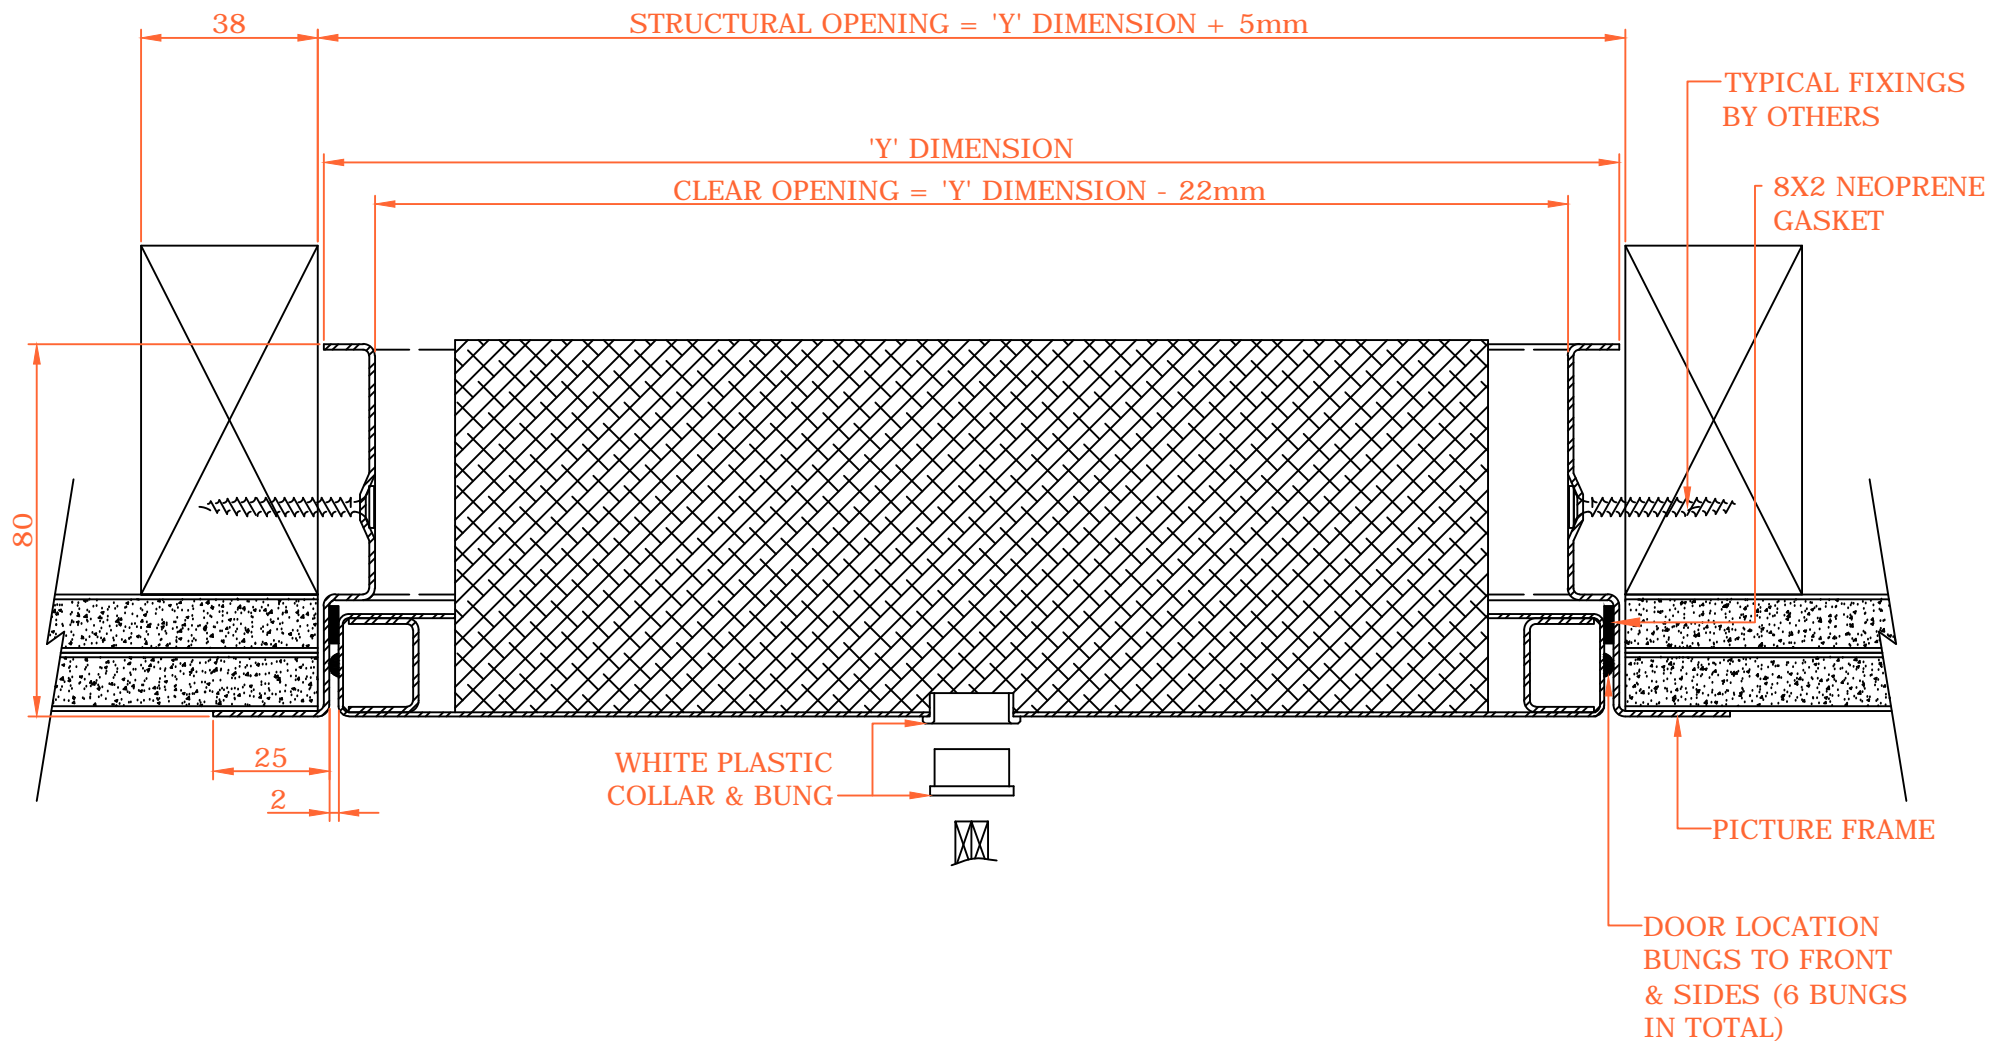

PROFABACCESS

PROFAB ACCESS Ltd
UNIT 52 FOURWAYS
CARYLON ROAD INDUSTRIAL ESTATE
ATHERSTONE
WARWICKSHIRE
CV9 1LH
TEL: 01827 718222 FAX: 01827 721092
HTTP://WWW.PROFABACCESS.COM

THIS DRAWING IS THE PROPERTY OF PROFAB ACCESS Ltd. AND MAY NOT BE COPIED OR REPRODUCED IN WHOLE OR IN PART WITHOUT THE WRITTEN CONSENT OF PROFAB ACCESS Ltd.

TOLERANCES UNLESS OTHERWISE STATED

MACHINING:	SHEET METAL:
0.00 Dims = ± 0.10	Folding = ± 0.20
0.0 Dims = ± 0.25	Angular = $\pm 0.25^\circ$
Otherwise = ± 0.50	Otherwise = ± 0.50

ALL DIMS. IN mm DWG. NOT FOR DXF
PLEASE REMOVE TAGS & SHARP EDGES

DO NOT SCALE

FABRICATION DRAWING DETAILS

PART DESCRIPTION:
GENERAL ASSEMBLY ('Y' SECTION)

PRODUCT CODE/SPECIFICATION:
3000-NFR-PF-MD-BL-RAL9010M
THERMALLY INSULATED LOFT HATCH

FABRICATION DRAWING NO:
PACY-30M-1PF-BL100

ISSUE REF: **1-AS-0114**
DRAWN BY: **A STONE**
DATE: **02/01/2014**

MATERIAL GAUGE & TYPE:
ZINTEC
PRODUCT FINISH:
SEE ROUTE CARD