




PROFAB ACCESS Ltd UNIT 52 FOURWAYS CARYLON ROAD INDUSTRIAL ESTATE ATHERSTONE WARWICKSHIRE CV9 1LH TEL: 01827 718222 FAX: 01827 721092 HTTP://WWW.PROFABACCESS.COM			FABRICATION DRAWING NO: PACX-80S-1SF-3P100		
TOLERANCES UNLESS OTHERWISE STATED MACHINING: 0.00 Dims = ±0.10 0.0 Dims = ±0.25 Otherwise = ±0.50			FABRICATION DRAWING DETAILS		
SHEET METAL: Folding = ±0.20 Angular = ±0.25° Otherwise = ±0.50			PART DESCRIPTION: GENERAL ASSEMBLY ('X' CROSS-SECTION)		
ALL DIMS. IN mm DWG. NOT FOR DXF PLEASE REMOVE TAGS & SHARP EDGES			PRODUCT CODE/SPECIFICATION: PROFAB NON FIRE RATED ACCESS PANEL		
DO NOT SCALE			8000-NFR-SF-ST-3PL-SD		
THIS DRAWING IS THE PROPERTY OF PROFAB ACCESS LTD. AND MAY NOT BE COPIED OR REPRODUCED IN WHOLE OR IN PART WITHOUT THE WRITTEN CONSENT OF PROFAB ACCESS LTD.			ISSUE REF: 4-SW-1108		
			DRAWN BY: A STONE		
			DATE: 02/11/2007		
			MATERIAL GAUGE & TYPE:		
			N/A		
			PRODUCT FINISH:		
			SEE ROUTE CARD		

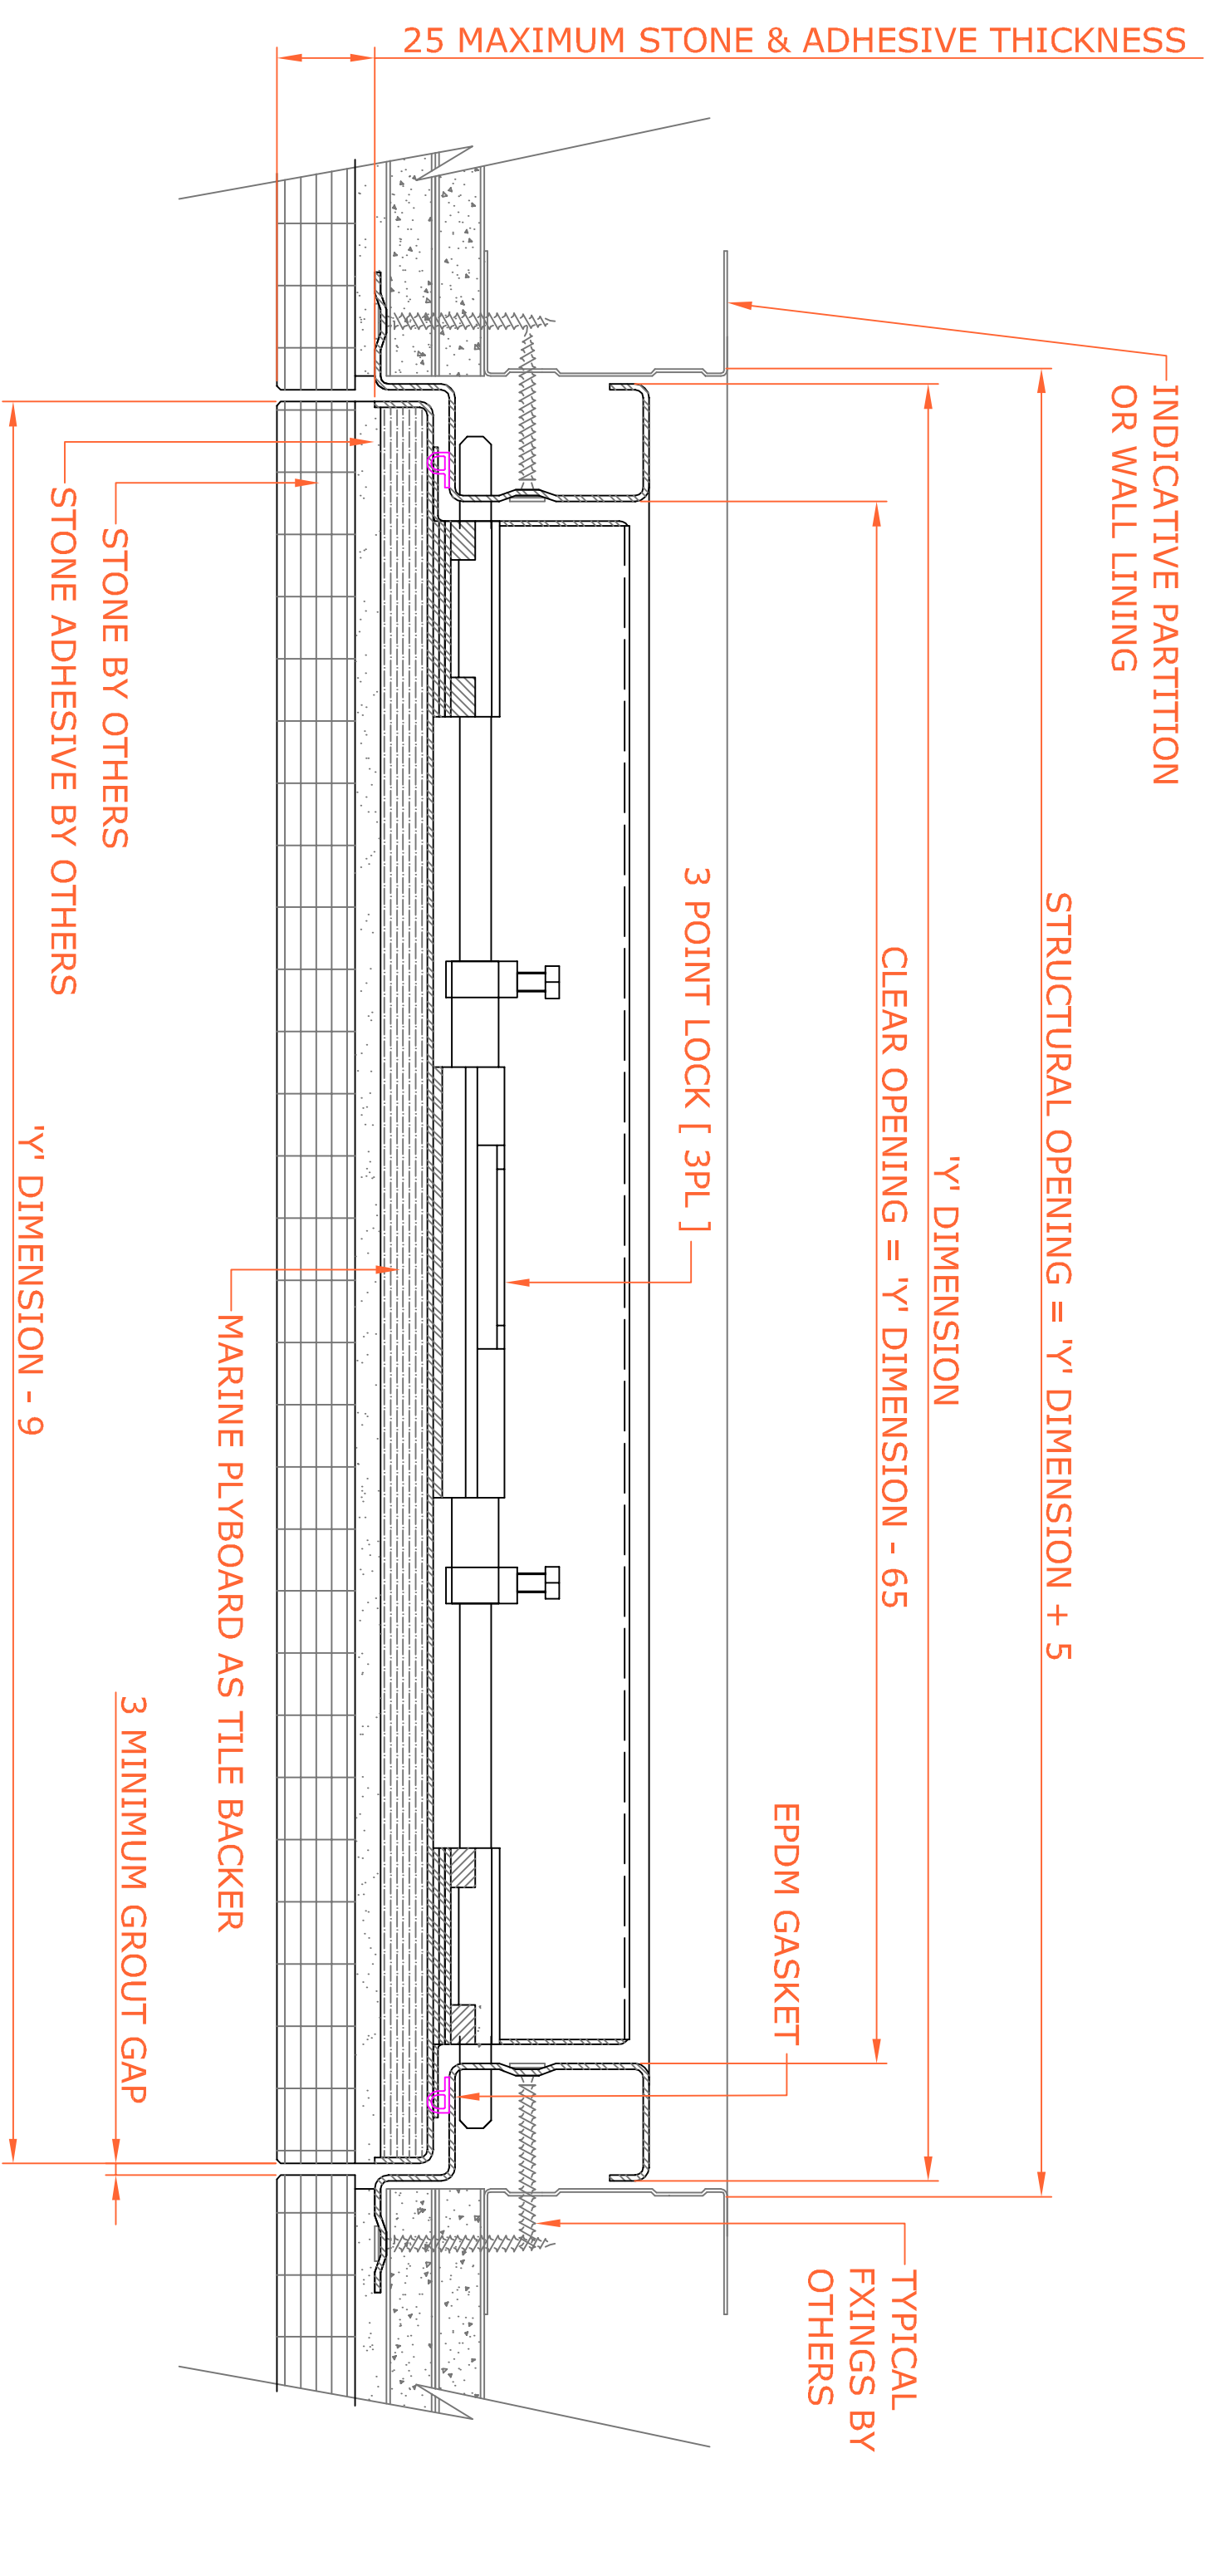



PROFAB ACCESS Ltd UNIT 52 FOURWAYS CARLYON ROAD INDUSTRIAL ESTATE ATHERSTONE WARWICKSHIRE CV9 1LH TEL: 01827 718222 FAX: 01827 721092 HTTP://WWW.PROFABACCESS.COM			TOLERANCES UNLESS OTHERWISE STATED MACHINING: SHEET METAL: 0.00 Dims = ±0.10 Folding = ±0.20 0.0 Dims = ±0.25 Angular = ±0.25° Otherwise = ±0.50 Otherwise = ±0.50			FABRICATION DRAWING DETAILS PART DESCRIPTION: GENERAL ASSEMBLY ('Y' CROSS-SECTION) PRODUCT CODE/SPECIFICATION: PROFAB NON FIRE RATED ACCESS PANEL 8000-NFR-SF-ST-3PL-SD		
PROFAB ACCESS Ltd UNIT 52 FOURWAYS CARLYON ROAD INDUSTRIAL ESTATE ATHERSTONE WARWICKSHIRE CV9 1LH TEL: 01827 718222 FAX: 01827 721092 HTTP://WWW.PROFABACCESS.COM			ALL DIMS. IN mm DWG. NOT FOR DXF PLEASE REMOVE TAGS & SHARP EDGES			FABRICATION DRAWING NO: PACY-80S-1SF-3P100		
THIS DRAWING IS THE PROPERTY OF PROFAB ACCESS LTD. AND MAY NOT BE COPIED OR REPRODUCED IN WHOLE OR IN PART WITHOUT THE WRITTEN CONSENT OF PROFAB ACCESS LTD.			DO NOT SCALE			ISSUE REF: 4-SW-1108 DRAWN BY: A STONE DATE: 02/11/2007 MATERIAL GAUGE & TYPE: N/A PRODUCT FINISH: SEE ROUTE CARD		



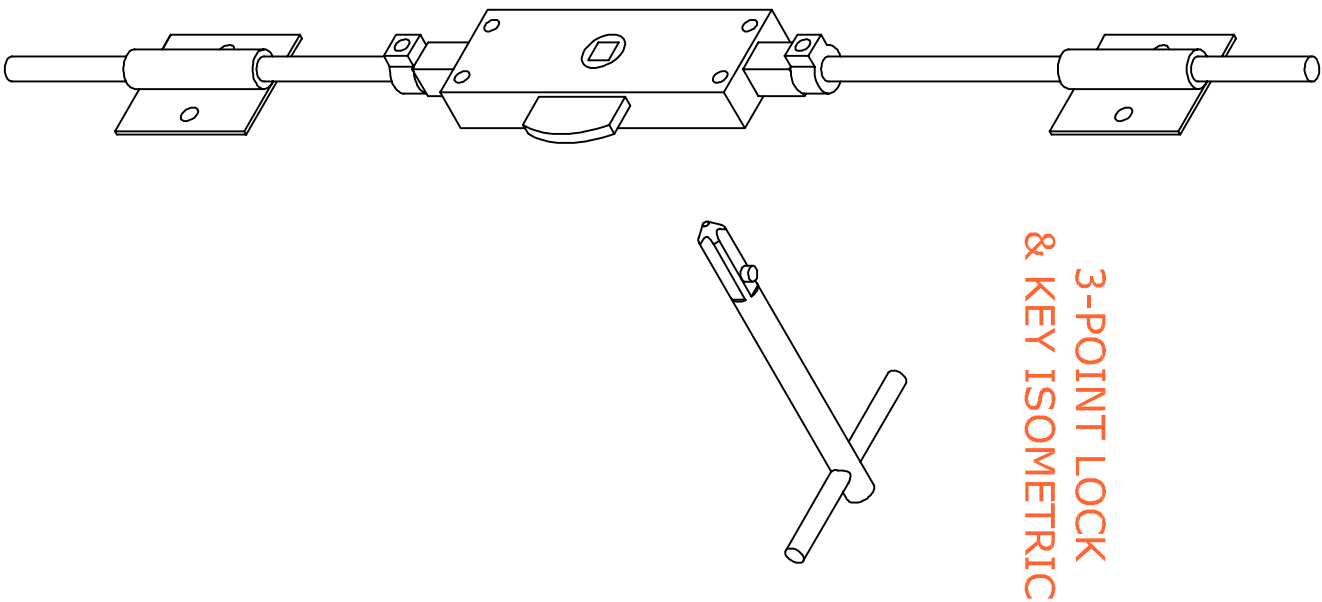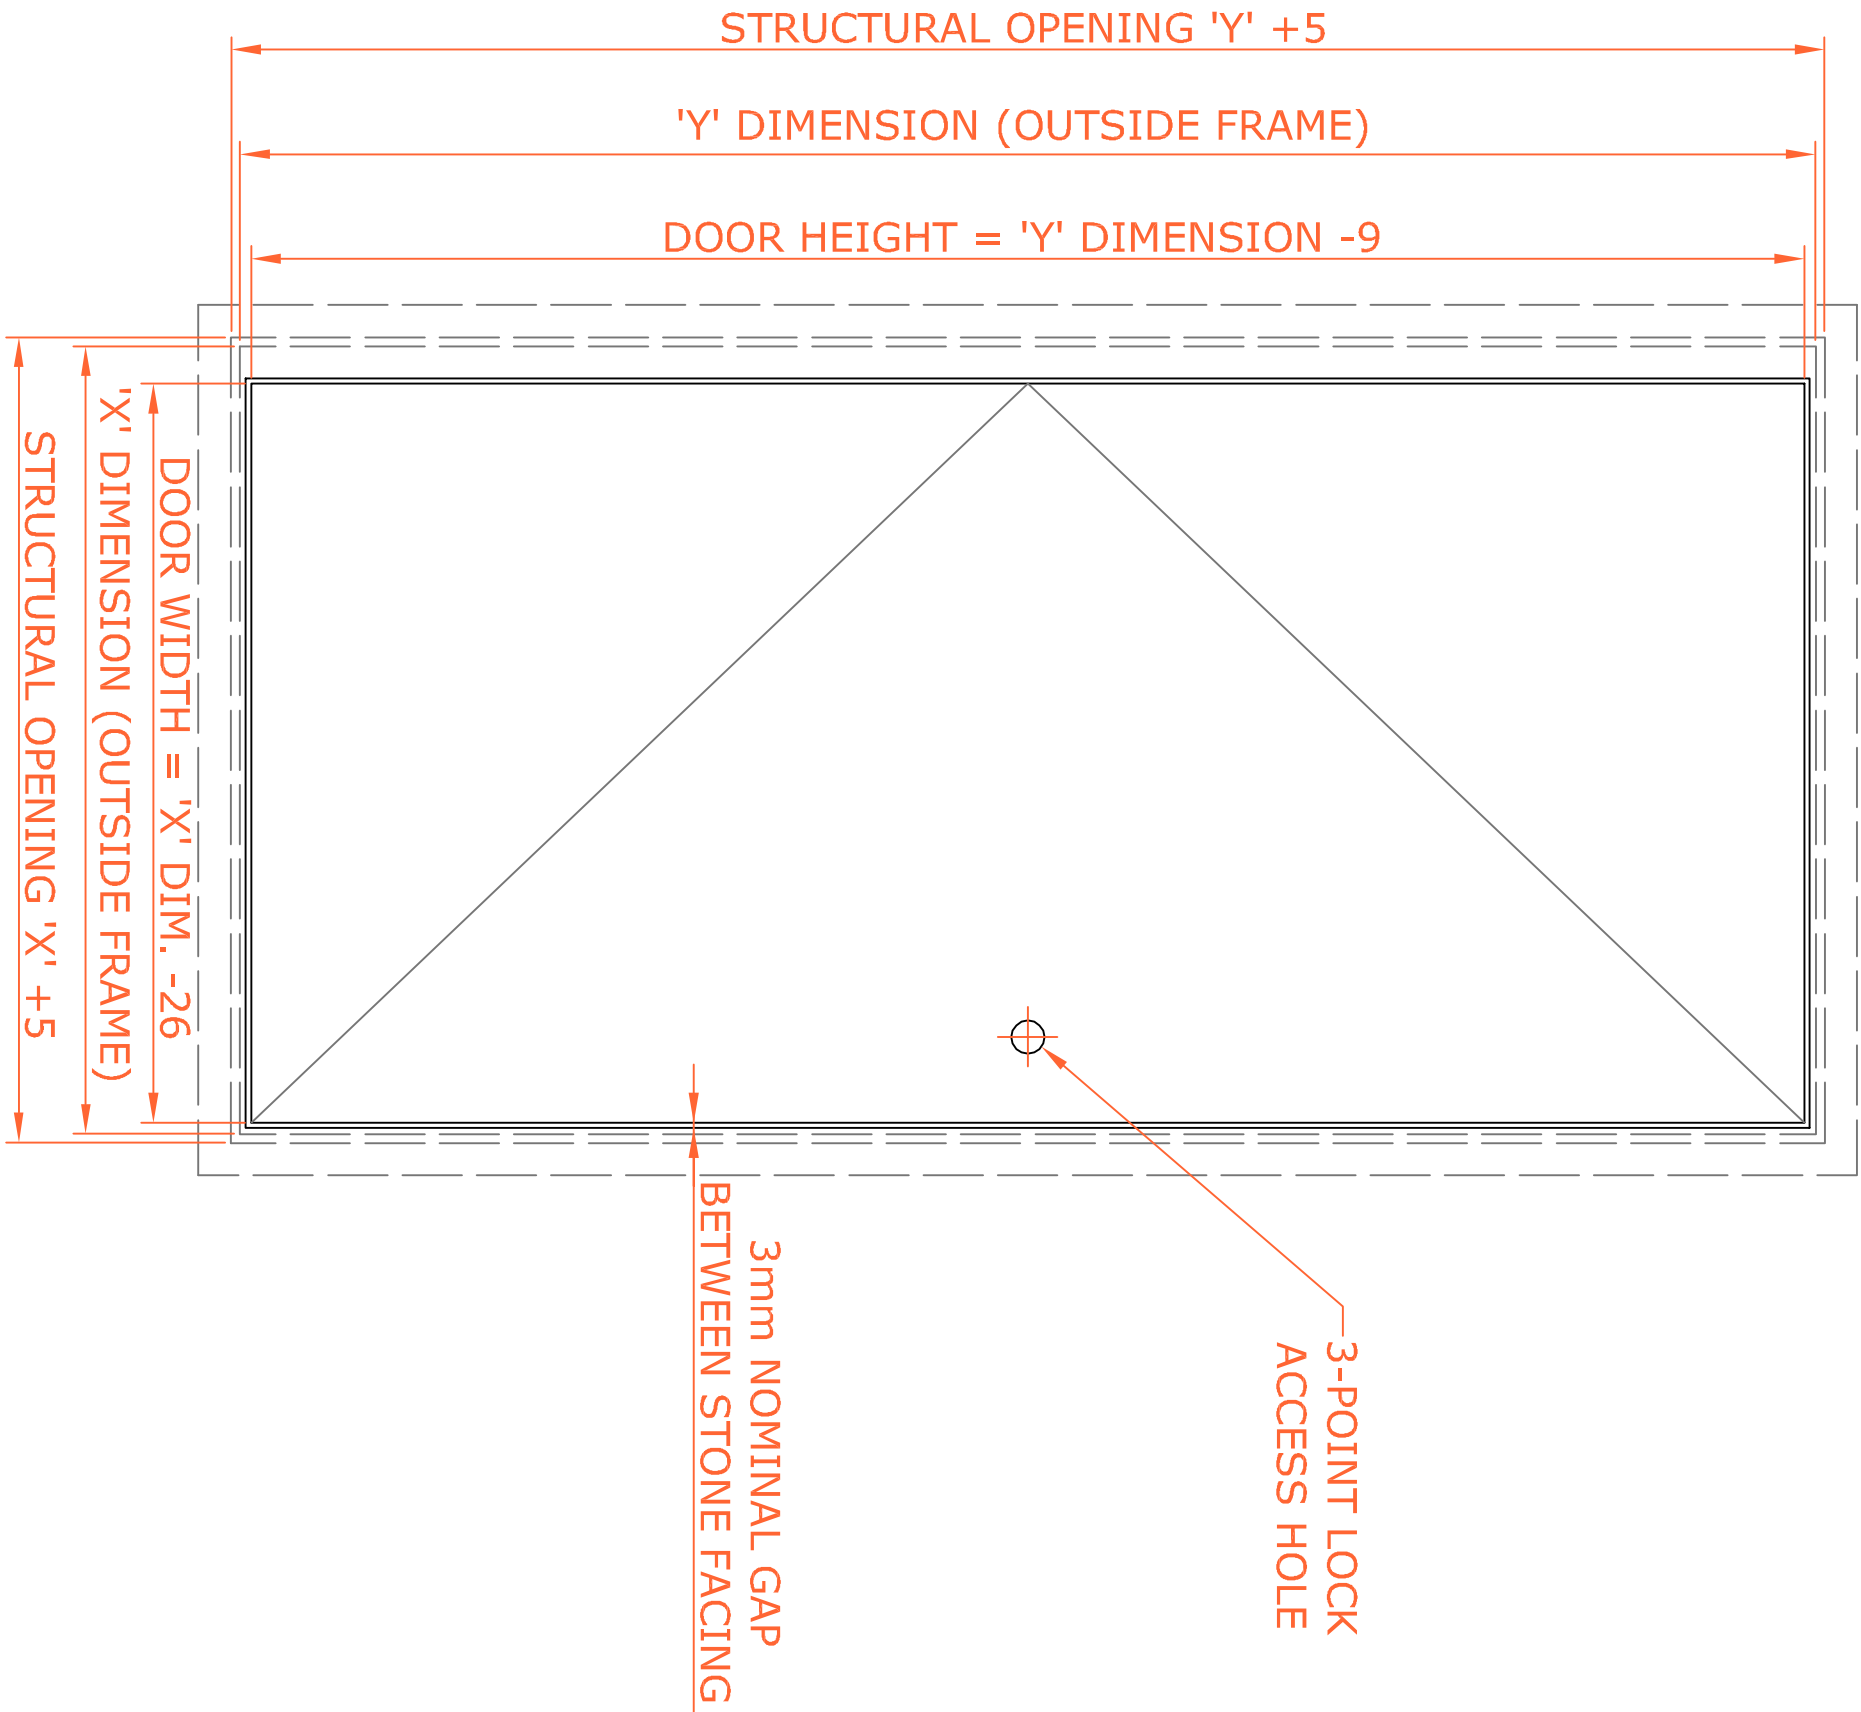

<div>PROFAB ACCESS Ltd</div> <div>UNIT 52 FOURWAYS</div> <div>CARYLON ROAD INDUSTRIAL ESTATE</div> <div>ATHERSTONE</div> <div>WARWICKSHIRE</div> <div>CV9 1LH</div> <div>TEL: 01827 718222 FAX: 01827 721092</div> <div>HTTP://WWW.PROFABACCESS.COM</div> <div>THIS DRAWING IS THE PROPERTY OF PROFAB ACCESS LTD. AND MAY NOT BE COPIED OR REPRODUCED IN WHOLE OR IN PART WITHOUT THE WRITTEN CONSENT OF PROFAB ACCESS LTD.</div>			<div>TOLERANCES UNLESS OTHERWISE STATED</div> <div>MACHINING:</div> <div>0.00 Dims = ±0.10</div> <div>0.0 Dims = ±0.25</div> <div>Otherwise = ±0.50</div> <div>SHEET METAL:</div> <div>Folding = ±0.20</div> <div>Angular = ±0.25°</div> <div>Otherwise = ±0.50</div> <div>ALL DIMS. IN mm DWG. NOT FOR DXF</div> <div>PLEASE REMOVE TAGS & SHARP EDGES</div> <div>DO NOT SCALE</div>			<div>FABRICATION DRAWING DETAILS</div> <div>PART DESCRIPTION:</div> <div>GENERAL ASSEMBLY (ELEVATION)</div> <div>PRODUCT CODE/SPECIFICATION:</div> <div>PROFAB NON FIRE RATED ACCESS PANEL</div> <div>8000-NFR-SF-ST-3PL-SD</div>			<div>FABRICATION DRAWING NO:</div> <div>PACE-80S-1SF-3P100</div> <div>ISSUE REF:</div> <div>4-SW-1108</div> <div>DRAWN BY:</div> <div>A STONE</div> <div>DATE:</div> <div>02/11/2007</div> <div>MATERIAL GAUGE & TYPE:</div> <div>N/A</div> <div>PRODUCT FINISH:</div> <div>SEE ROUTE CARD</div>		
---	--	--	---	--	--	---	--	--	--	--	--