

PROFABACCESS

PROFAB ACCESS Ltd
UNIT 52 FOURWAYS
CARYLON ROAD INDUSTRIAL ESTATE
ATHERSTONE
WARWICKSHIRE
CV9 1LH
TEL: 01827 718222 FAX: 01827 721092
HTTP://WWW.PROFABACCESS.COM

THIS DRAWING IS THE PROPERTY OF PROFAB ACCESS Ltd. AND MAY NOT BE
COPIED OR REPRODUCED IN WHOLE OR IN PART WITHOUT THE WRITTEN CONSENT
OF PROFAB ACCESS Ltd.

TOLERANCES UNLESS OTHERWISE STATED
MACHINING: SHEET METAL:
S"SS"8ja g"1" - S"%S :c"Xlb["1" - S"&S
S"SS"8ja g"1" - S"%S 5b[1"U"1" - S"&S
Ch.Yrk lg"1" - S"%S Ch.Yrk lg"1" - S"%S

ALL DIMS. IN mm DWG. NOT FOR DXF
PLEASE REMOVE TAGS & SHARP EDGES

DO NOT SCALE

FABRICATION DRAWING DETAILS

PART DESCRIPTION:
GENERAL ASSEMBLY DETAIL

PRODUCT CODE/SPECIFICATION:
**PROFAB NON-FIRE RATED ACCESS PANEL
8000/NFR/EF/TD/BL/LO**

FABRICATION DRAWING NO:

PACX-80T-1EF-BL100


ISSUE REF: **A STONE**

DRAWN BY: **A STONE**

DATE: **04/09/2005**

MATERIAL GAUGE & TYPE:
ZINTEC

PRODUCT FINISH:
POLYESTER POWDER COATED

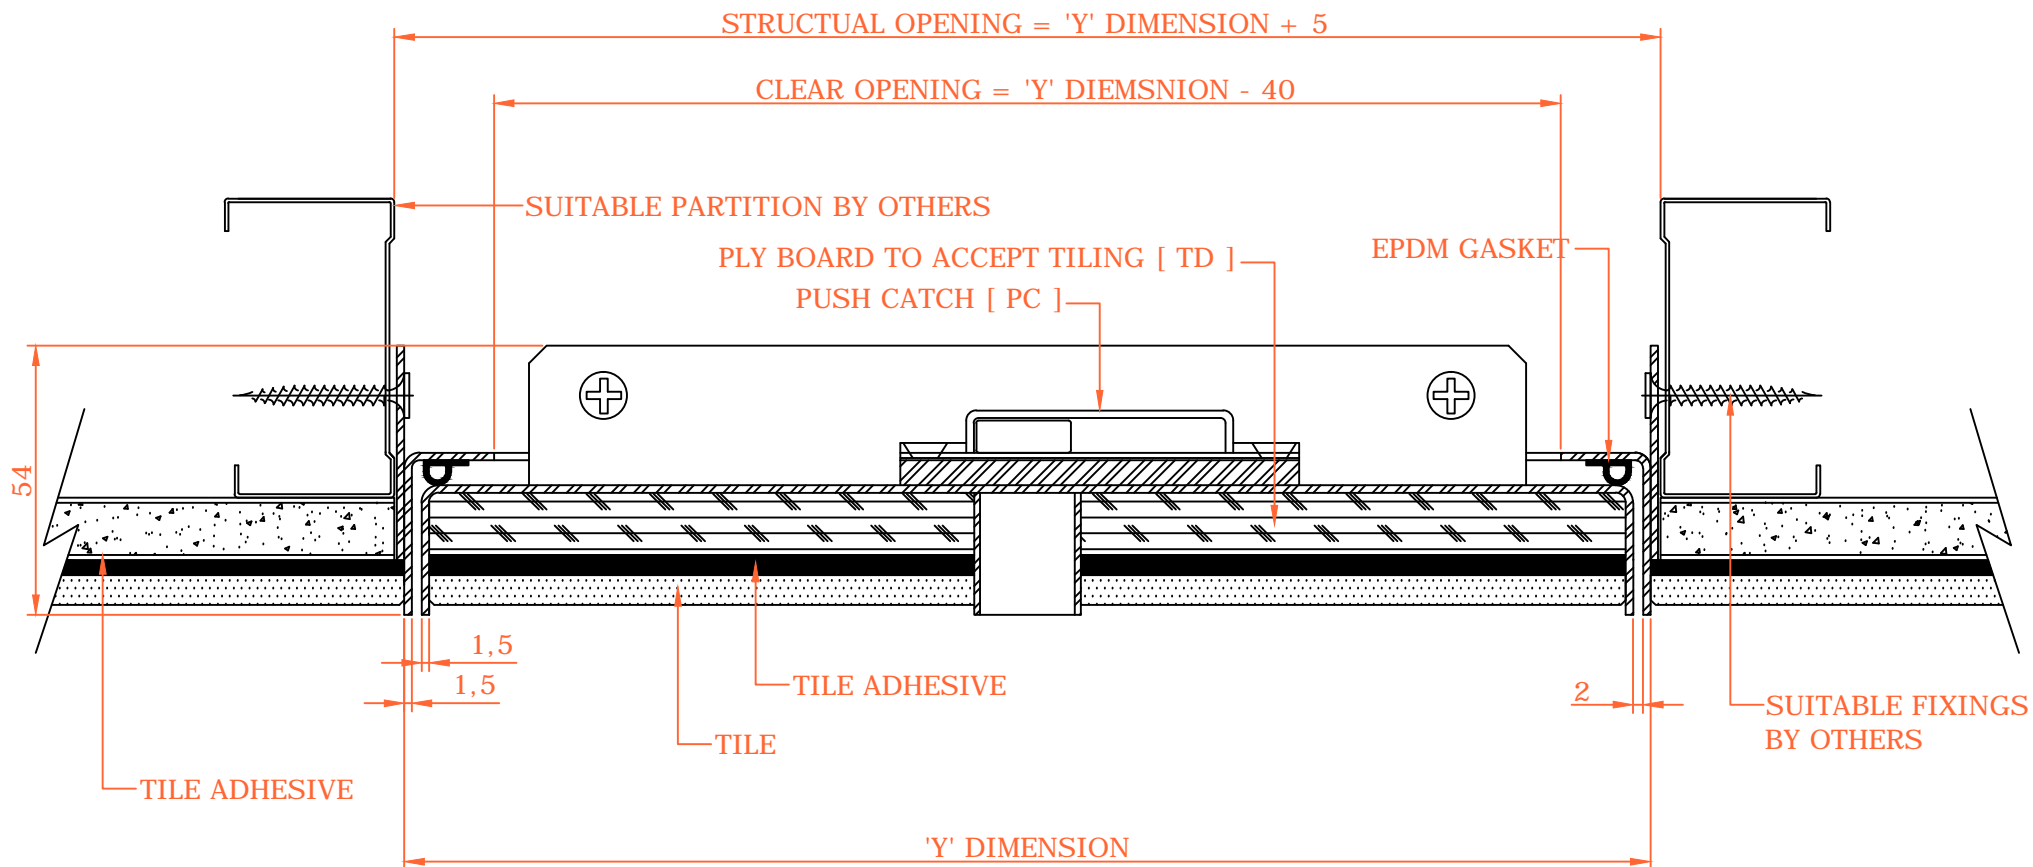

PROFABACCESS

PROFAB ACCESS Ltd
UNIT 52 FOURWAYS
CARYLON ROAD INDUSTRIAL ESTATE
ATHERSTONE
WARWICKSHIRE
CV9 1LH

TEL: 01827 718222 FAX: 01827 721092
HTTP://WWW.PROFABACCESS.COM

THIS DRAWING IS THE PROPERTY OF PROFAB ACCESS Ltd. AND MAY NOT BE
COPIED OR REPRODUCED IN WHOLE OR IN PART WITHOUT THE WRITTEN CONSENT
OF PROFAB ACCESS Ltd.

TOLERANCES UNLESS OTHERWISE STATED
MACHINING: SHEET METAL:
S"SS"8ja g"1" - S"%S :c"Xlb["1" - S"&S
S"SS"8ja g"1" - S"%S 5b[1 "1" - S"&S
ChYrk lgY"1" - S")S ChYrk lgY"1" - S")S

ALL DIMS. IN mm DWG. NOT FOR DXF
PLEASE REMOVE TAGS & SHARP EDGES

DO NOT SCALE

FABRICATION DRAWING DETAILS

PART DESCRIPTION:

GENERAL ASSEMBLY DETAIL

PRODUCT CODE/SPECIFICATION:

**PROFAB NON-FIRE RATED ACCESS PANEL
8000/NFR/EF/TD/BL/LO**

FABRICATION DRAWING NO:

PACY-80T-1EF-BL100

ISSUE REF: **A STONE**

DRAWN BY: **A STONE**

DATE: **04/09/2005**

MATERIAL GAUGE & TYPE:

**ZINTEC
PRODUCT FINISH:
POLYESTER POWDER COATED**