



PROFAB ACCESS LTD UNIT 52 FOURWAYS CARYLON ROAD INDUSTRIAL ESTATE ATHERSTONE WARWICKSHIRE CV9 1UH TEL: 01827 718222 FAX: 01827 721092 HTTP://WWW.PROFABACCESS.COM		TOLERANCES UNLESS OTHERWISE STATED MACHINING: SHEET METAL: 0.00 Dims = +0.10 Folding = +0.20 0.0 Dims = +0.25 Angular = +0.25° Otherwise = ±0.50 Otherwise = ±0.50		FABRICATION DRAWING DETAILS PART DESCRIPTION: <b>GENERAL ASSEMBLY DETAIL</b> PRODUCT CODE/SPECIFICATION: PROFAB NON-FIRE RATED ACCESS PANEL 8000/NFR/EF/ED/PC/SD	
PROFAB ACCESS LTD UNIT 52 FOURWAYS CARYLON ROAD INDUSTRIAL ESTATE ATHERSTONE WARWICKSHIRE CV9 1UH TEL: 01827 718222 FAX: 01827 721092 HTTP://WWW.PROFABACCESS.COM		ALL DIMS. IN mm DWG. NOT FOR DXF PLEASE REMOVE TAGS & SHARP EDGES		FABRICATION DRAWING NO.: <b>PACX-80T-1EF-PC100</b>	
THIS DRAWING IS THE PROPERTY OF PROFAB ACCESS LTD. AND MAY NOT BE COPIED OR REPRODUCED IN WHOLE OR IN PART WITHOUT THE WRITTEN CONSENT OF PROFAB ACCESS LTD.		DO NOT SCALE		ISSUE REF: <b>A STONE</b>	
				DRAWN BY: <b>A STONE</b>	
				DATE: <b>09/09/2003</b>	
				MATERIAL GAUGE & TYPE:	
				<b>ZINTEC</b>	
				PRODUCT FINISH:	
				<b>POLYESTER POWDER COATED</b>	

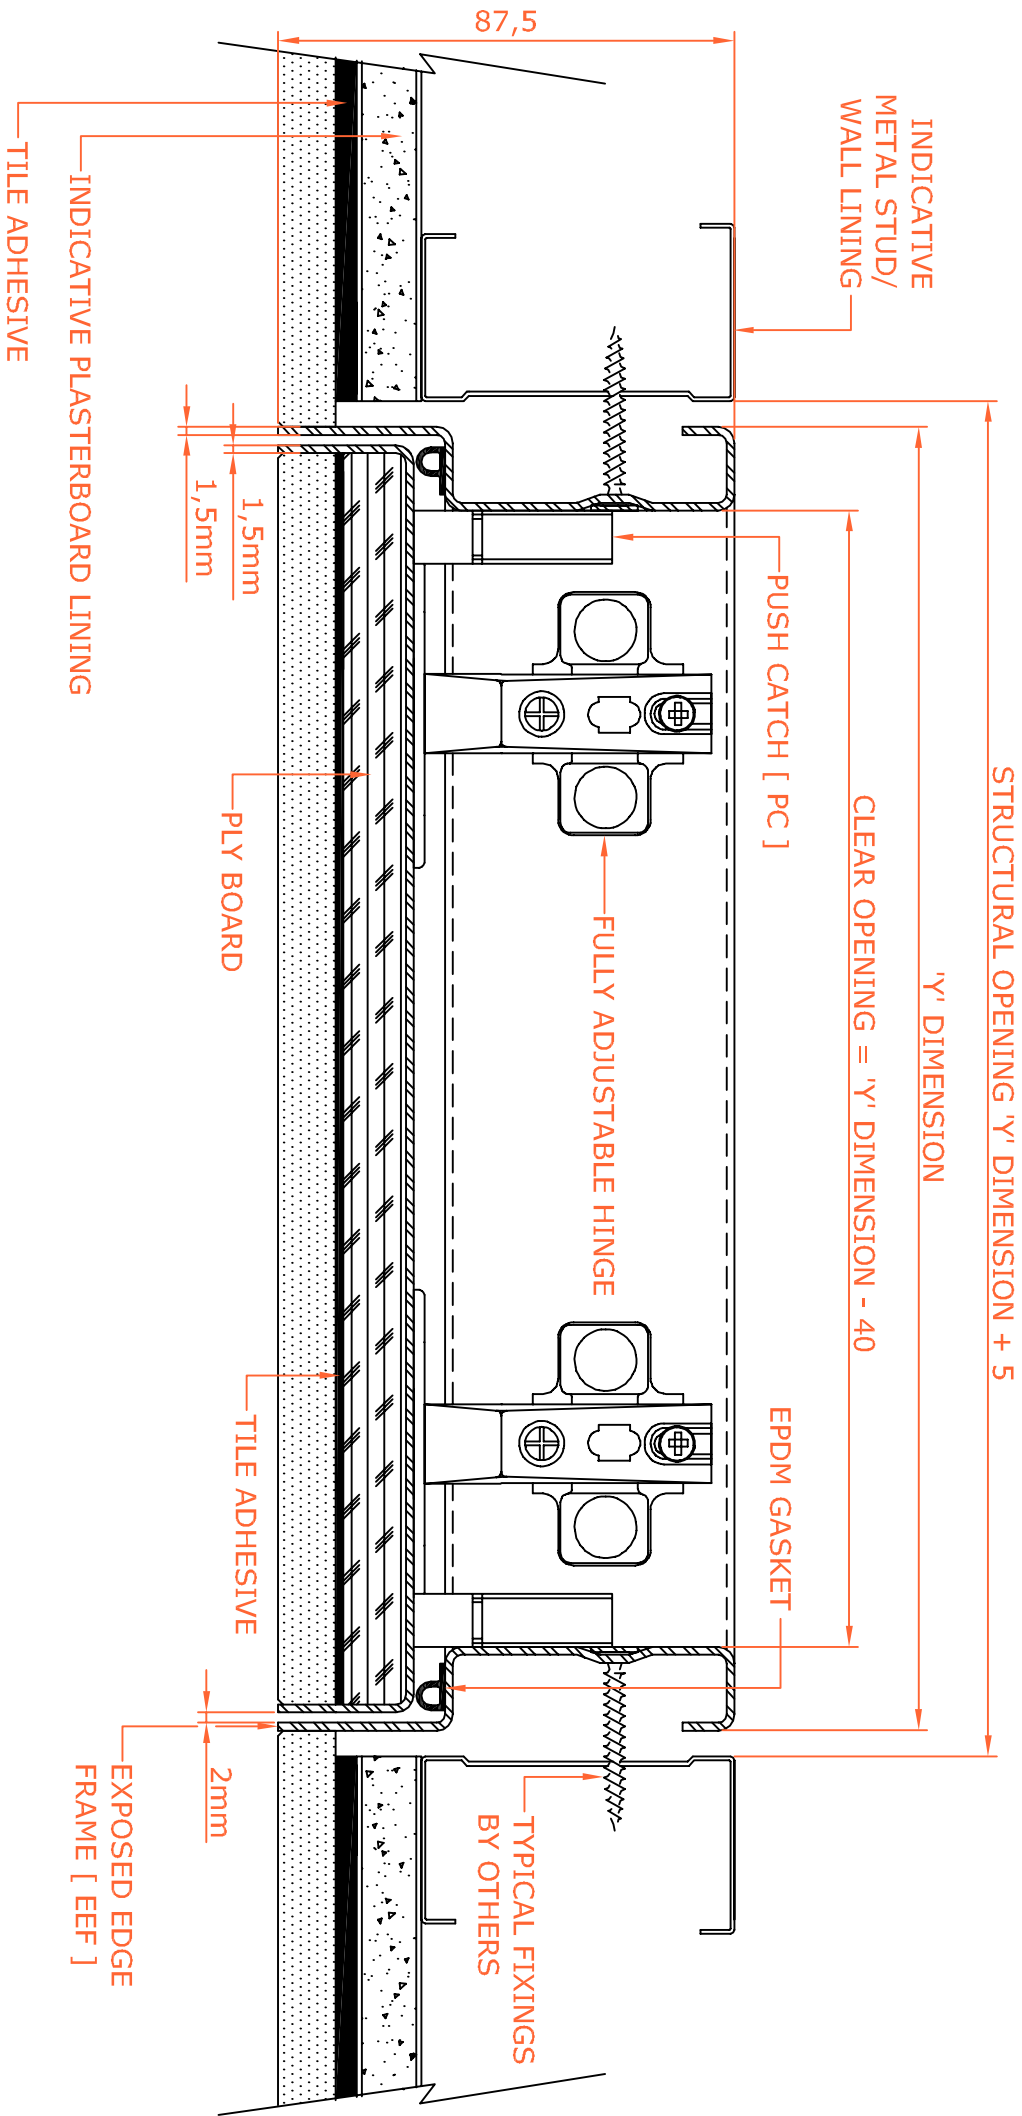

<div>PROFAB ACCESS</div> <div></div>		PROFAB ACCESS LTD UNIT 52 FOURWAYS CARYLON ROAD INDUSTRIAL ESTATE ATHERSTONE WARWICKSHIRE CV9 1UH TEL: 01827 718222 FAX: 01827 721092 HTTP://WWW.PROFABACCESS.COM		TOLERANCES UNLESS OTHERWISE STATED  MACHINING: 0.00 Dims = $\pm 0.10$ 0.0 Dims = $\pm 0.25$ Otherwise = $\pm 0.50$  SHEET METAL: Folding = $\pm 0.20$ Angular = $\pm 0.25^\circ$ Otherwise = $\pm 0.50$  ALL DIMS. IN mm DWG. NOT FOR DXF PLEASE REMOVE TAGS & SHARP EDGES		FABRICATION DRAWING DETAILS  PART DESCRIPTION: <b>GENERAL ASSEMBLY DETAIL</b>  PRODUCT CODE/SPECIFICATION: <b>PROFAB NON-FIRE RATED ACCESS PANEL 8000/NFR/EF/ED/PC/SD</b>		FABRICATION DRAWING NO.: <b>PACY-80T-1EF-PC100</b>  ISSUE REF.: <b>A STONE</b> DRAWN BY.: <b>A STONE</b> DATE: <b>09/09/2003</b>  MATERIAL GAUGE & TYPE: <b>ZINTEC</b> PRODUCT FINISH: <b>POLYESTER POWDER COATED</b>	
THIS DRAWING IS THE PROPERTY OF PROFAB ACCESS LTD. AND MAY NOT BE COPIED OR REPRODUCED IN WHOLE OR IN PART WITHOUT THE WRITTEN CONSENT OF PROFAB ACCESS LTD.				<b>DO NOT SCALE</b>					