


25 MAX. STONE & ADHESIVE THICKNESS

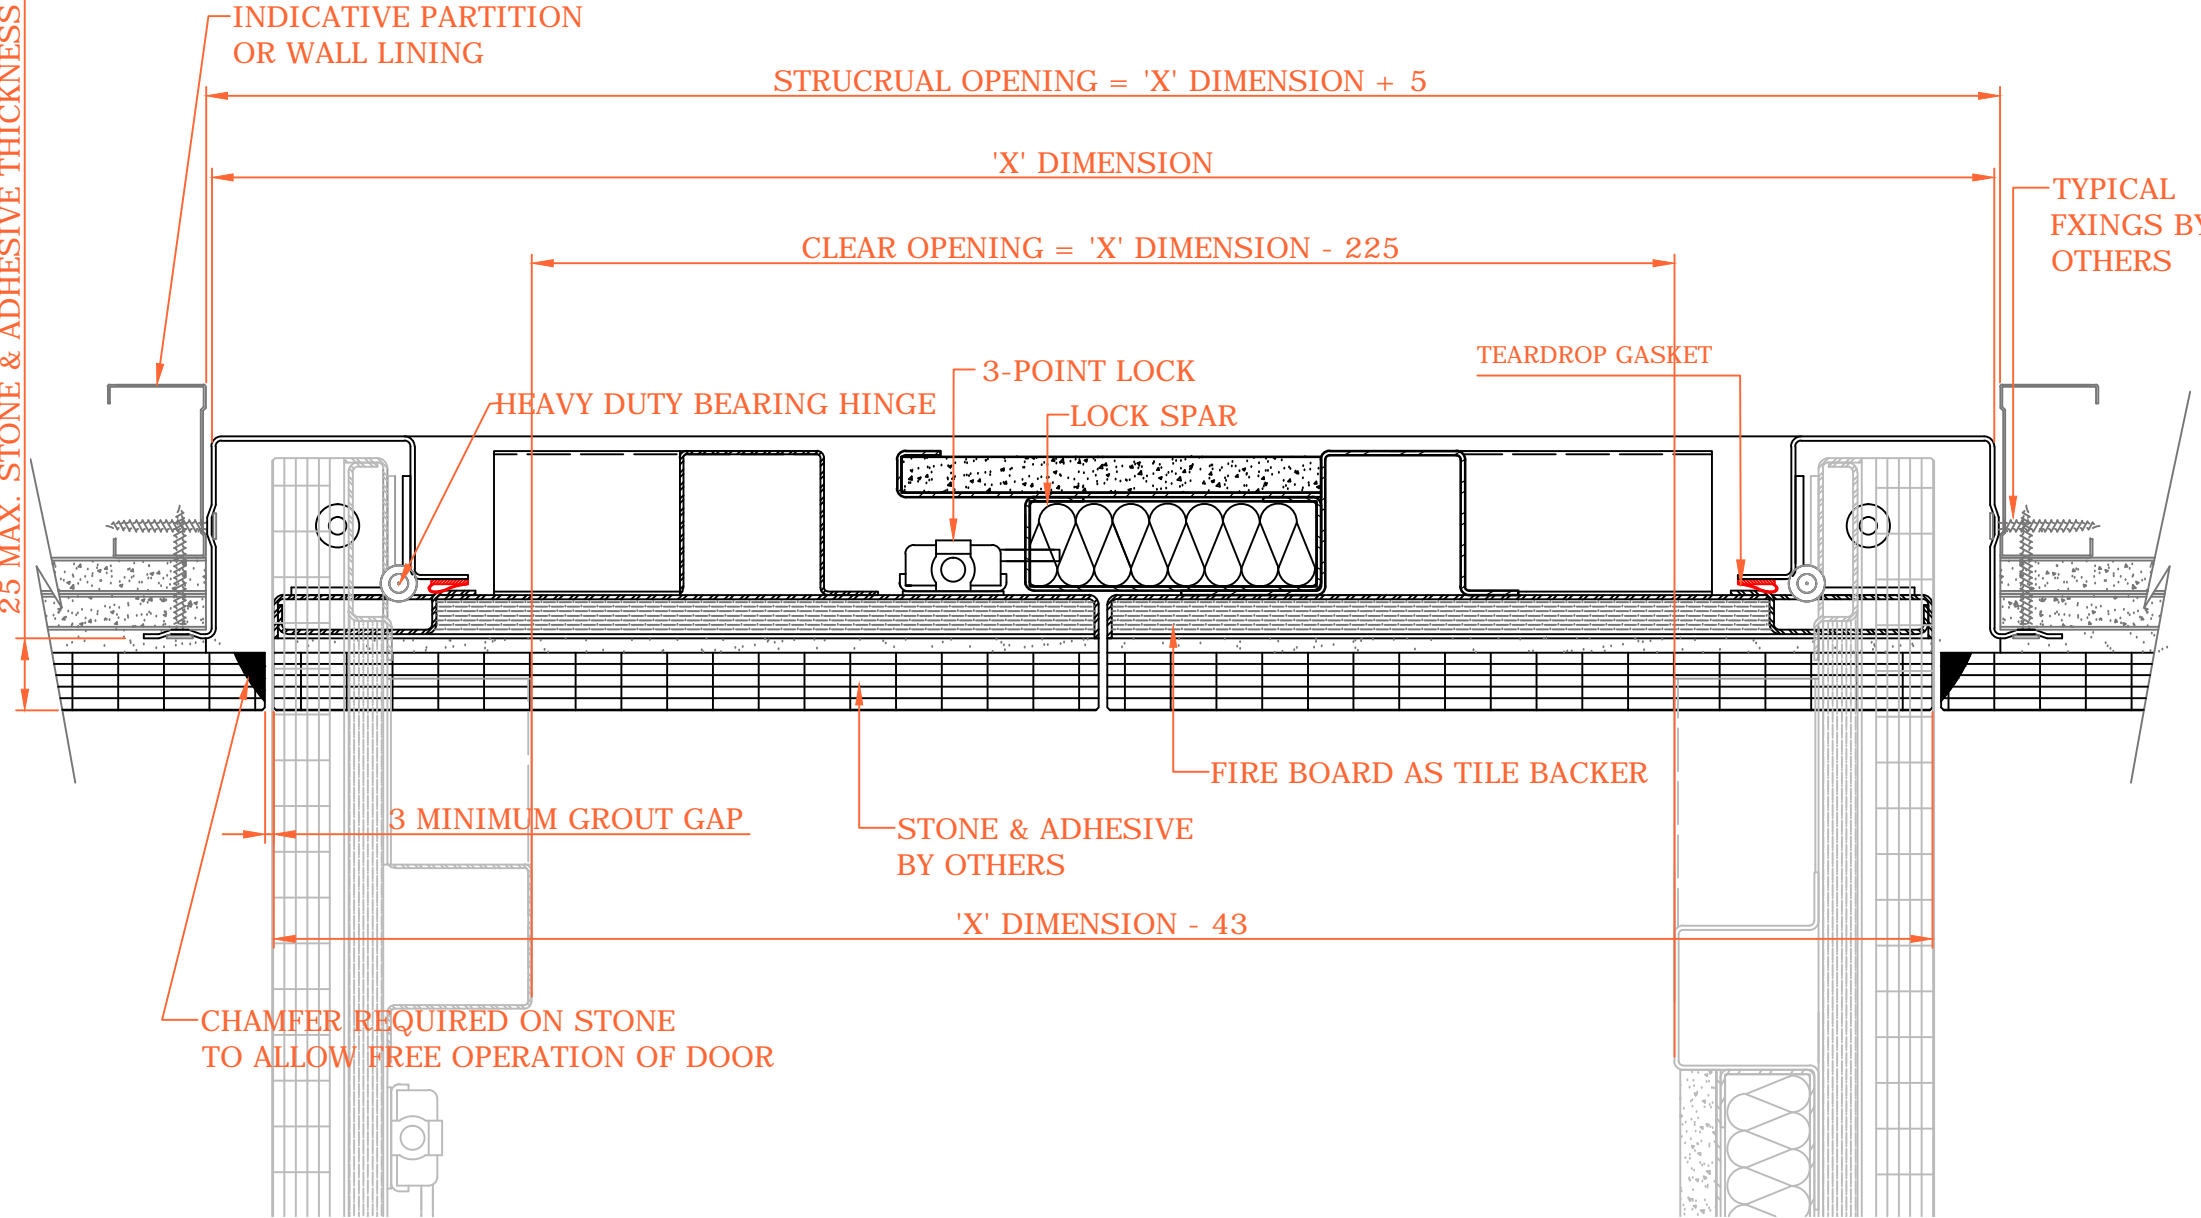

PROFAB ACCESS Ltd
UNIT 52 FOURWAYS
CARYLON ROAD INDUSTRIAL ESTATE
ATHERSTONE
WARWICKSHIRE
CV9 1LH
TEL: 01827 718222 FAX: 01827 721092
HTTP://WWW.PROFABACCESS.COM
THIS DRAWING IS THE PROPERTY OF PROFAB ACCESS Ltd. AND MAY NOT BE
COPIED OR REPRODUCED IN WHOLE OR IN PART WITHOUT THE WRITTEN CONSENT
OF PROFAB ACCESS Ltd.

TOLERANCES UNLESS OTHERWISE STATED
MACHINING: $S^{\circ}SS^{\circ}8|a g^{\circ}1^{\circ}-S^{\circ}\%$
 $S^{\circ}S^{\circ}8|a g^{\circ}1^{\circ}-S^{\circ}\%$
 $Ch Yfk l g^{\circ}1^{\circ}-S^{\circ}\%$
SHEET METAL: $:c^{\circ}Xlb|^{\circ}1^{\circ}-S^{\circ}\%$
 $5b|i^{\circ}Uf^{\circ}1^{\circ}-S^{\circ}\%$
 $Ch Yfk l g^{\circ}1^{\circ}-S^{\circ}\%$
ALL DIMS. IN mm DWG. NOT FOR DXF
PLEASE REMOVE TAGS & SHARP EDGES
DO NOT SCALE

FABRICATION DRAWING DETAILS
PART DESCRIPTION:
GENERAL ASSEMBLY
PRODUCT CODE/SPECIFICATION:
PROFAB 2 HOUR FIRE RATED ACCESS PANEL
8000-2FR-SF-ST-3PL-DD

FABRICATION DRAWING NO:
PACX-82S-5SF-3P100
ISSUE REF: **3-SW-0608**
DRAWN BY: **S Walker**
DATE: **16/06/2008**
MATERIAL GAUGE & TYPE:
N/A
PRODUCT FINISH:
SEE ROUTE CARD



25 MAXIMUM STONE & ADHESIVE THICKNESS

INDICATIVE PARTITION
OR WALL LINING

STRUCTURAL OPENING = 'Y' DIMENSION + 5

'Y' DIMENSION

CLEAR OPENING = 'X' DIMENSION - 65

TYPICAL
FIXINGS BY
OTHERS

3-POINT LOCK

TEARDROP GASKET

FIRE BOARD AS TILE BACKER

STONE & ADHESIVE
BY OTHERS

3 MINIMUM GROUT GAP

'Y' DIMENSION - 9

PROFABACCESS

PROFAB ACCESS Ltd
UNIT 52 FOURWAYS
CARYLON ROAD INDUSTRIAL ESTATE
ATHERSTONE
WARWICKSHIRE
CV9 1LH
TEL: 01827 718222 FAX: 01827 721092
HTTP://WWW.PROFABACCESS.COM

THIS DRAWING IS THE PROPERTY OF PROFAB ACCESS Ltd. AND MAY NOT BE
COPIED OR REPRODUCED IN WHOLE OR IN PART WITHOUT THE WRITTEN CONSENT
OF PROFAB ACCESS Ltd.

TOLERANCES UNLESS OTHERWISE STATED
MACHINING: SHEET METAL:
S"SS 8ja g'1 - S"%S : c"Xbl "1 - S"&S
S"SS 8ja g'1 - S"%S 5bl 1 "1 - S"&S
Ch Yrk lg'1 - S") S Ch Yrk lg'1 - S") S

ALL DIMS. IN mm DWG. NOT FOR DXF
PLEASE REMOVE TAGS & SHARP EDGES

DO NOT SCALE

FABRICATION DRAWING DETAILS

PART DESCRIPTION:
GENERAL ASSEMBLY


PRODUCT CODE/SPECIFICATION:
**PROFAB 2 HOUR FIRE RATED ACCESS PANEL
8000-2FR-SF-ST-3PL-DD**

FABRICATION DRAWING NO:
PACX-82S-5SF-3P100

ISSUE REF: **3-SW-0608**
DRAWN BY: **S Walker**
DATE: **16/06/2008**

MATERIAL GAUGE & TYPE:
N/A

PRODUCT FINISH:
SEE ROUTE CARD

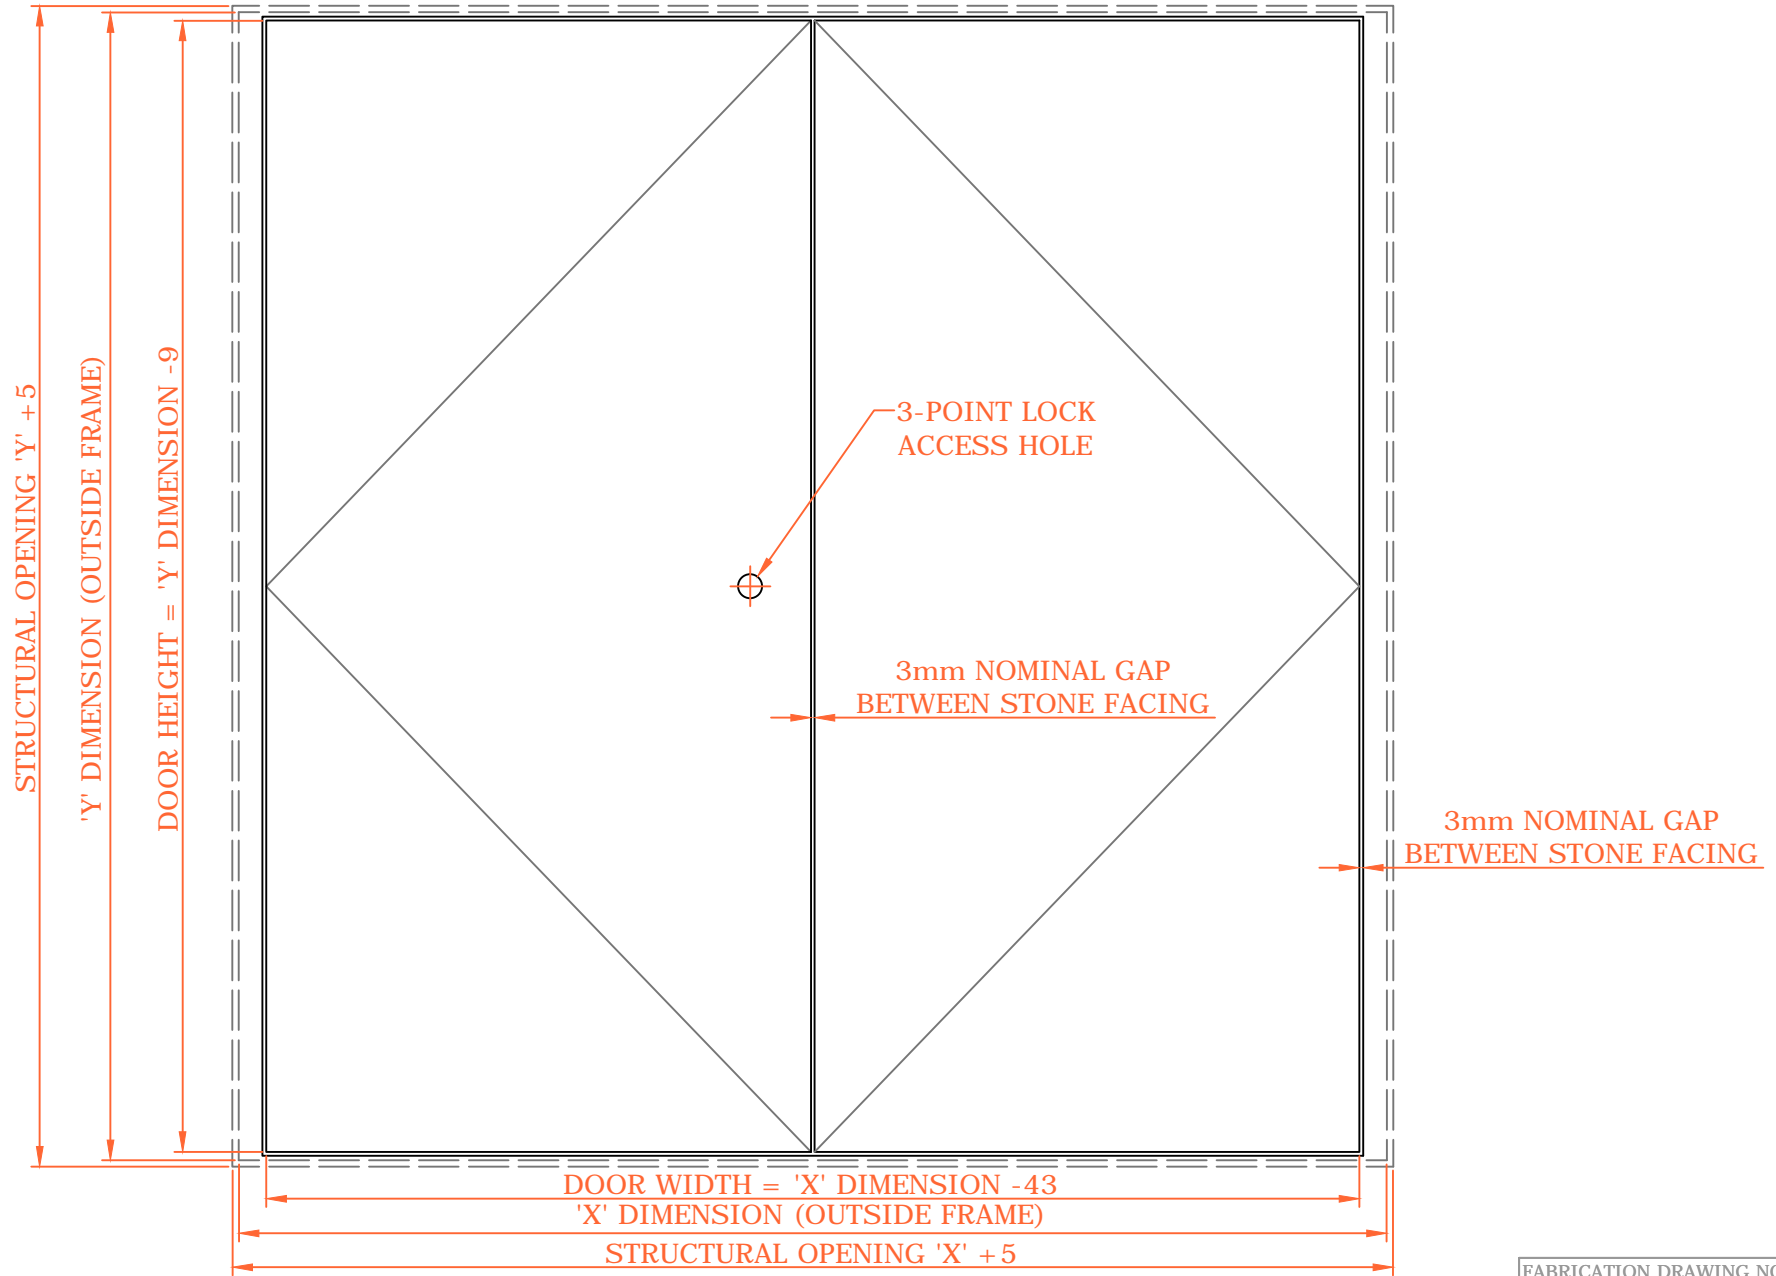

PROFABACCESS

PROFAB ACCESS Ltd
UNIT 52 FOURWAYS
CARYLON ROAD INDUSTRIAL ESTATE
ATHERSTONE
WARWICKSHIRE
CV9 1LH
TEL: 01827 718222 FAX: 01827 721092
HTTP://WWW.PROFABACCESS.COM

THIS DRAWING IS THE PROPERTY OF PROFAB ACCESS Ltd. AND MAY NOT BE
COPIED OR REPRODUCED IN WHOLE OR IN PART WITHOUT THE WRITTEN CONSENT
OF PROFAB ACCESS Ltd.

TOLERANCES UNLESS OTHERWISE STATED
MACHINING: SHEET METAL:
S"SS 8ja g'1 - S"%S : c"Xbl '1 - S"&S
S"S 8ja g'1 - S"0 5b(1 '1 - S"0 s
ChYrk g'1 - S") S ChYrk g'1 - S") S

ALL DIMS. IN mm DWG. NOT FOR DXF
PLEASE REMOVE TAGS & SHARP EDGES

DO NOT SCALE

FABRICATION DRAWING DETAILS

PART DESCRIPTION:
GENERAL ASSEMBLY

PRODUCT CODE/SPECIFICATION:
**PROFAB 2 HOUR FIRE RATED ACCESS PANEL
8000-2FR-SF-ST-3PL-DD**

FABRICATION DRAWING NO:
PACE-82S-5SF-3P100

ISSUE REF: **3-SW-0608**
DRAWN BY: **S Walker**
DATE: **16/06/2008**

MATERIAL GAUGE & TYPE:
N/A

PRODUCT FINISH:
SEE ROUTE CARD