



25 MAXIMUM STONE & ADHESIVE THICKNESS

INDICATIVE PARTITION
OR WALL LINING

STRUCTURAL OPENING = 'X' DIMENSION + 31

OVERALL FRAME WIDTH = 'X' DIMENSION + 26

CLEAR OPENING = 'X' DIMENSION - 124

TYPICAL
FIXINGS BY
OTHERS

EPDM GASKET

HEAVY DUTY BEARING HINGE

PUSH CATCH [PC]

MARINE PLYBOARD AS TILE BACKER

3 MINIMUM GROUT GAP

STONE BY OTHERS

3 MINIMUM GROUT GAP

STONE ADHESIVE BY OTHERS

'X' DIMENSION

CHAMFER REQUIRED ON STONE
TO ALLOW FREE OPERATION OF DOOR

PROFABACCESS

PROFAB ACCESS Ltd
UNIT 52 FOURWAYS
CARYLON ROAD INDUSTRIAL ESTATE
ATHERSTONE
WARWICKSHIRE
CV9 1LH

TEL: 01827 718222 FAX: 01827 721092
HTTP://WWW.PROFABACCESS.COM

THIS DRAWING IS THE PROPERTY OF PROFAB ACCESS Ltd. AND MAY NOT BE
COPIED OR REPRODUCED IN WHOLE OR IN PART WITHOUT THE WRITTEN CONSENT
OF PROFAB ACCESS Ltd.

TOLERANCES UNLESS OTHERWISE STATED

MACHINING:

\$"\$\$'8]a g'1 - \$"%\$
\$"s'8]a g'1 - \$"&
Ch Yfk lgY'1 - \$") \$

SHEET METAL:

: c'Xlb['1 - \$"&\$
5b(i'Uf'1 - \$"& \$
Ch Yfk lgY'1 - \$") \$

ALL DIMS. IN mm DWG. NOT FOR DXF
PLEASE REMOVE TAGS & SHARP EDGES

DO NOT SCALE

FABRICATION DRAWING DETAILS

PART DESCRIPTION:

GENERAL ASSEMBLY ('X' CROSS-SECTION)

PRODUCT CODE/SPECIFICATION:

PROFAB NON FIRE RATED ACCESS PANEL
8000-NFR-TF-TD-PC-SD Heavy Duty

FABRICATION DRAWING NO:

PACX-80T-1TF-PC100

ISSUE REF: 4-SW-1108

DRAWN BY: A STONE


DATE: 02/11/2007

MATERIAL GAUGE & TYPE:

N/A

PRODUCT FINISH:

SEE ROUTE CARD

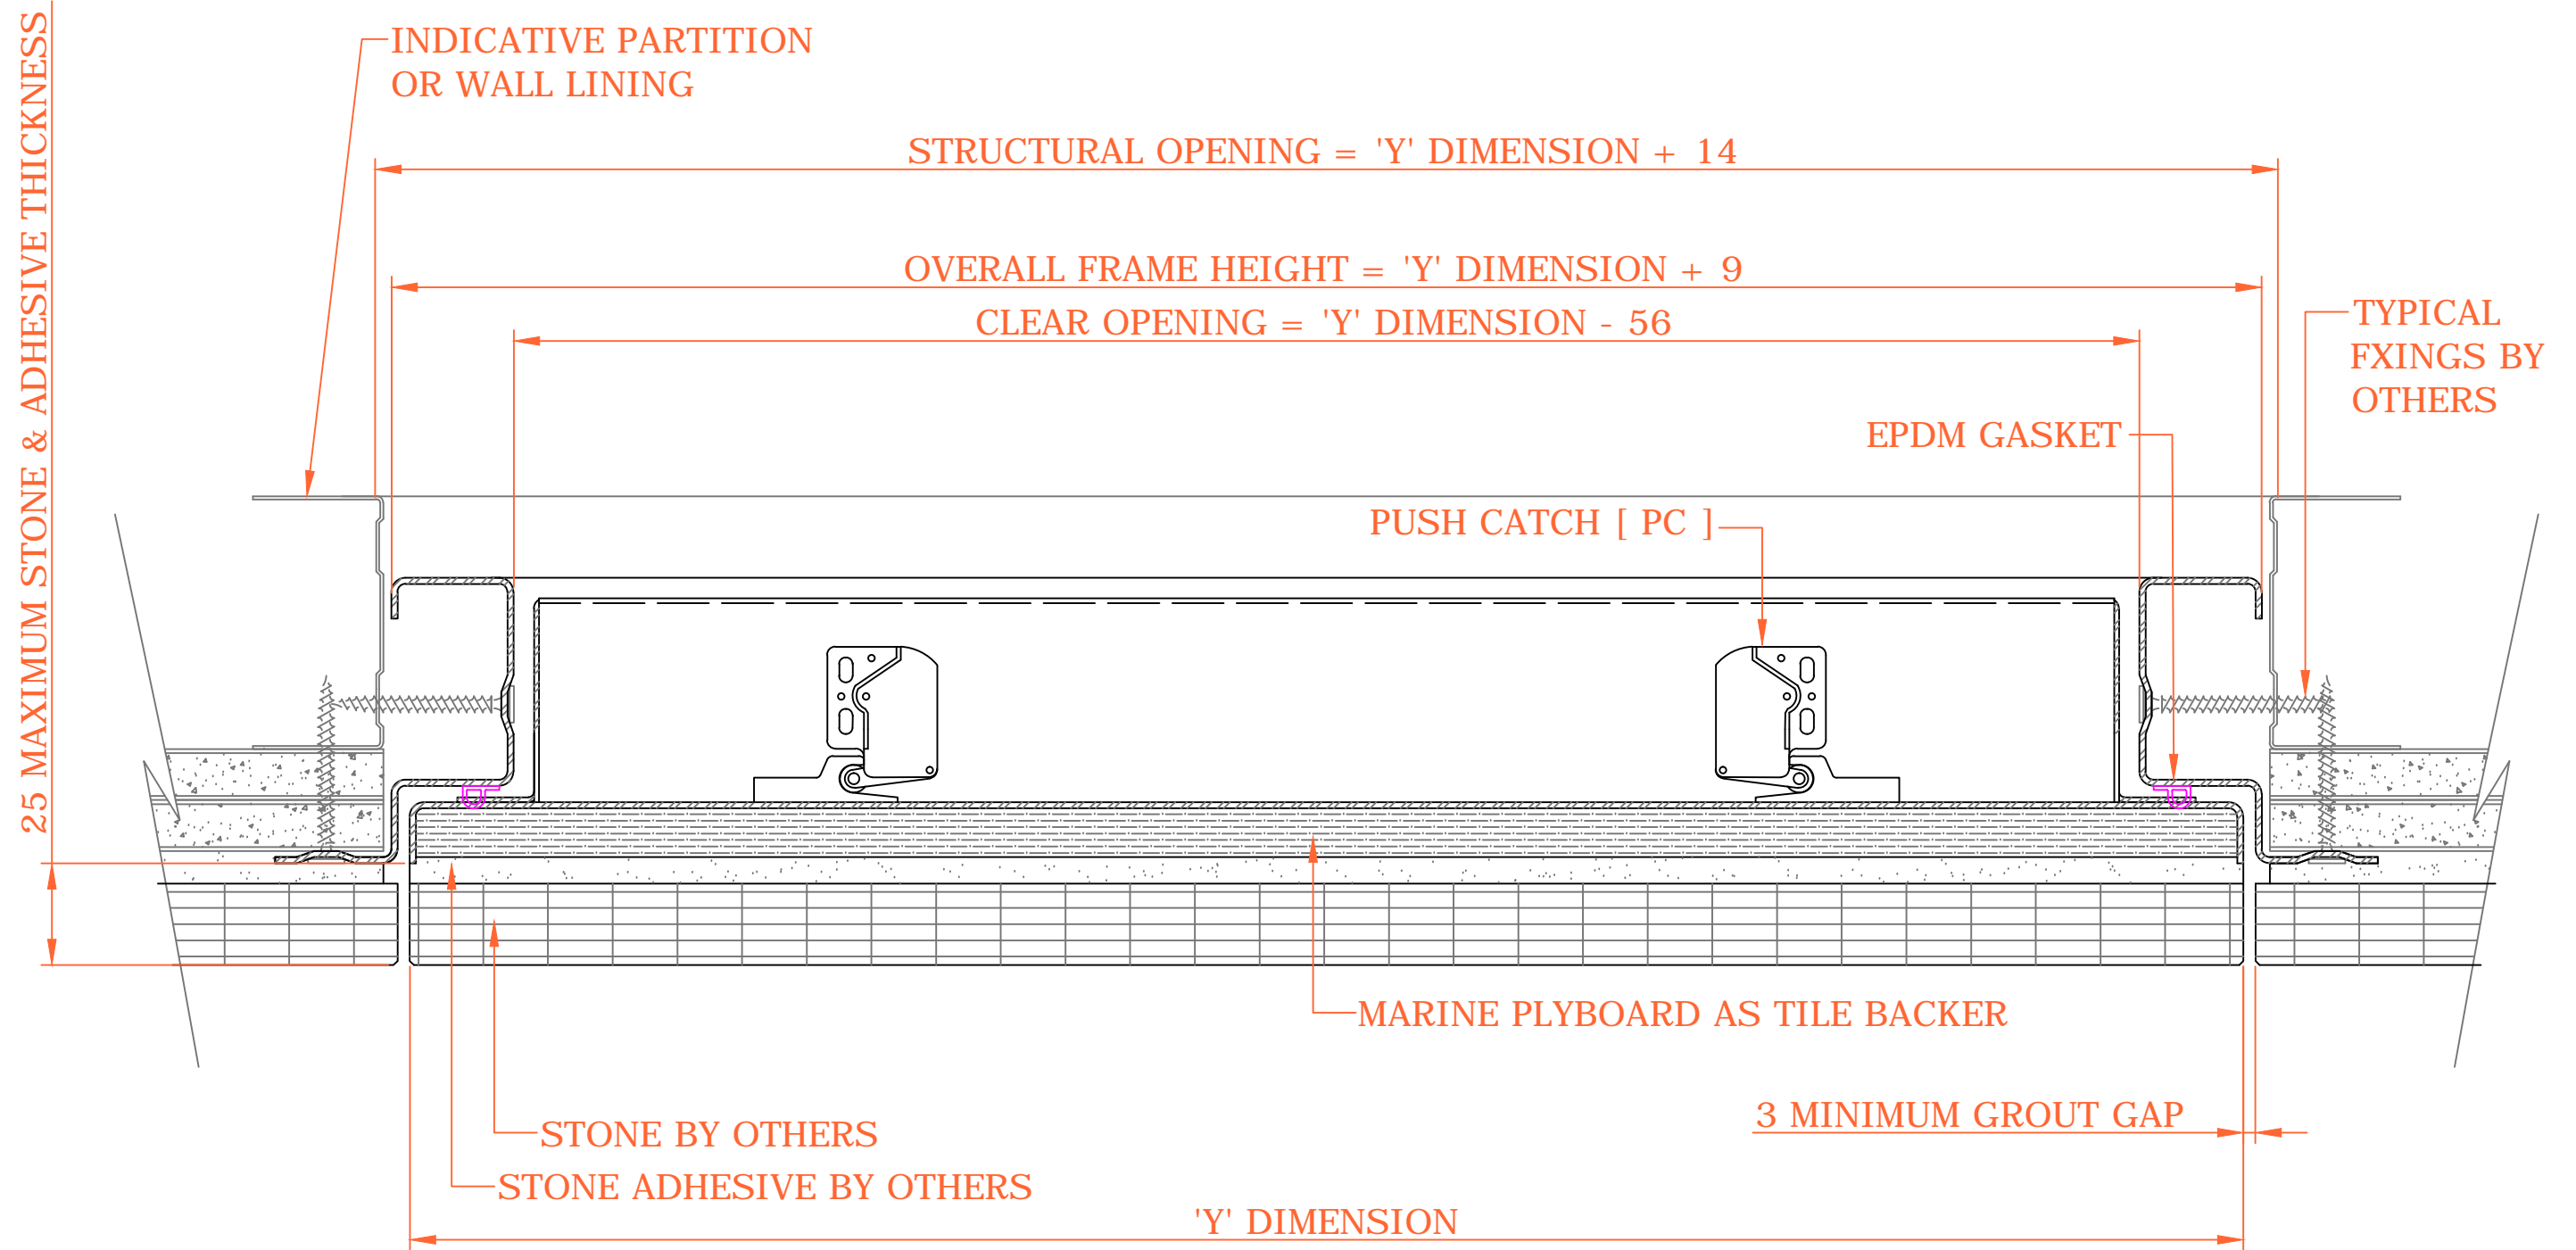

PROFABACCESS

PROFAB ACCESS Ltd
UNIT 52 FOURWAYS
CARYLON ROAD INDUSTRIAL ESTATE
ATHERSTONE
WARWICKSHIRE
CV9 1LH
TEL: 01827 718222 FAX: 01827 721092
HTTP://WWW.PROFABACCESS.COM

THIS DRAWING IS THE PROPERTY OF PROFAB ACCESS Ltd. AND MAY NOT BE
COPIED OR REPRODUCED IN WHOLE OR IN PART WITHOUT THE WRITTEN CONSENT
OF PROFAB ACCESS Ltd.

TOLERANCES UNLESS OTHERWISE STATED
MACHINING: ± 0.1 mm
SHEET METAL: ± 0.2 mm
ALL DIMS. IN mm DWG. NOT FOR DXF
PLEASE REMOVE TAGS & SHARP EDGES

DO NOT SCALE

FABRICATION DRAWING DETAILS

PART DESCRIPTION:

GENERAL ASSEMBLY ('Y' CROSS-SECTION)

PRODUCT CODE/SPECIFICATION:

**PROFAB NON FIRE RATED ACCESS PANEL
8000-NFR-TF-TD-PC-SD Heavy Duty**

FABRICATION DRAWING NO:

PACY-80T-1TF-PC100

ISSUE REF: **4-SW-1108**

DRAWN BY: **A STONE**


DATE: **02/11/2007**


MATERIAL GAUGE & TYPE:

N/A

PRODUCT FINISH:

SEE ROUTE CARD

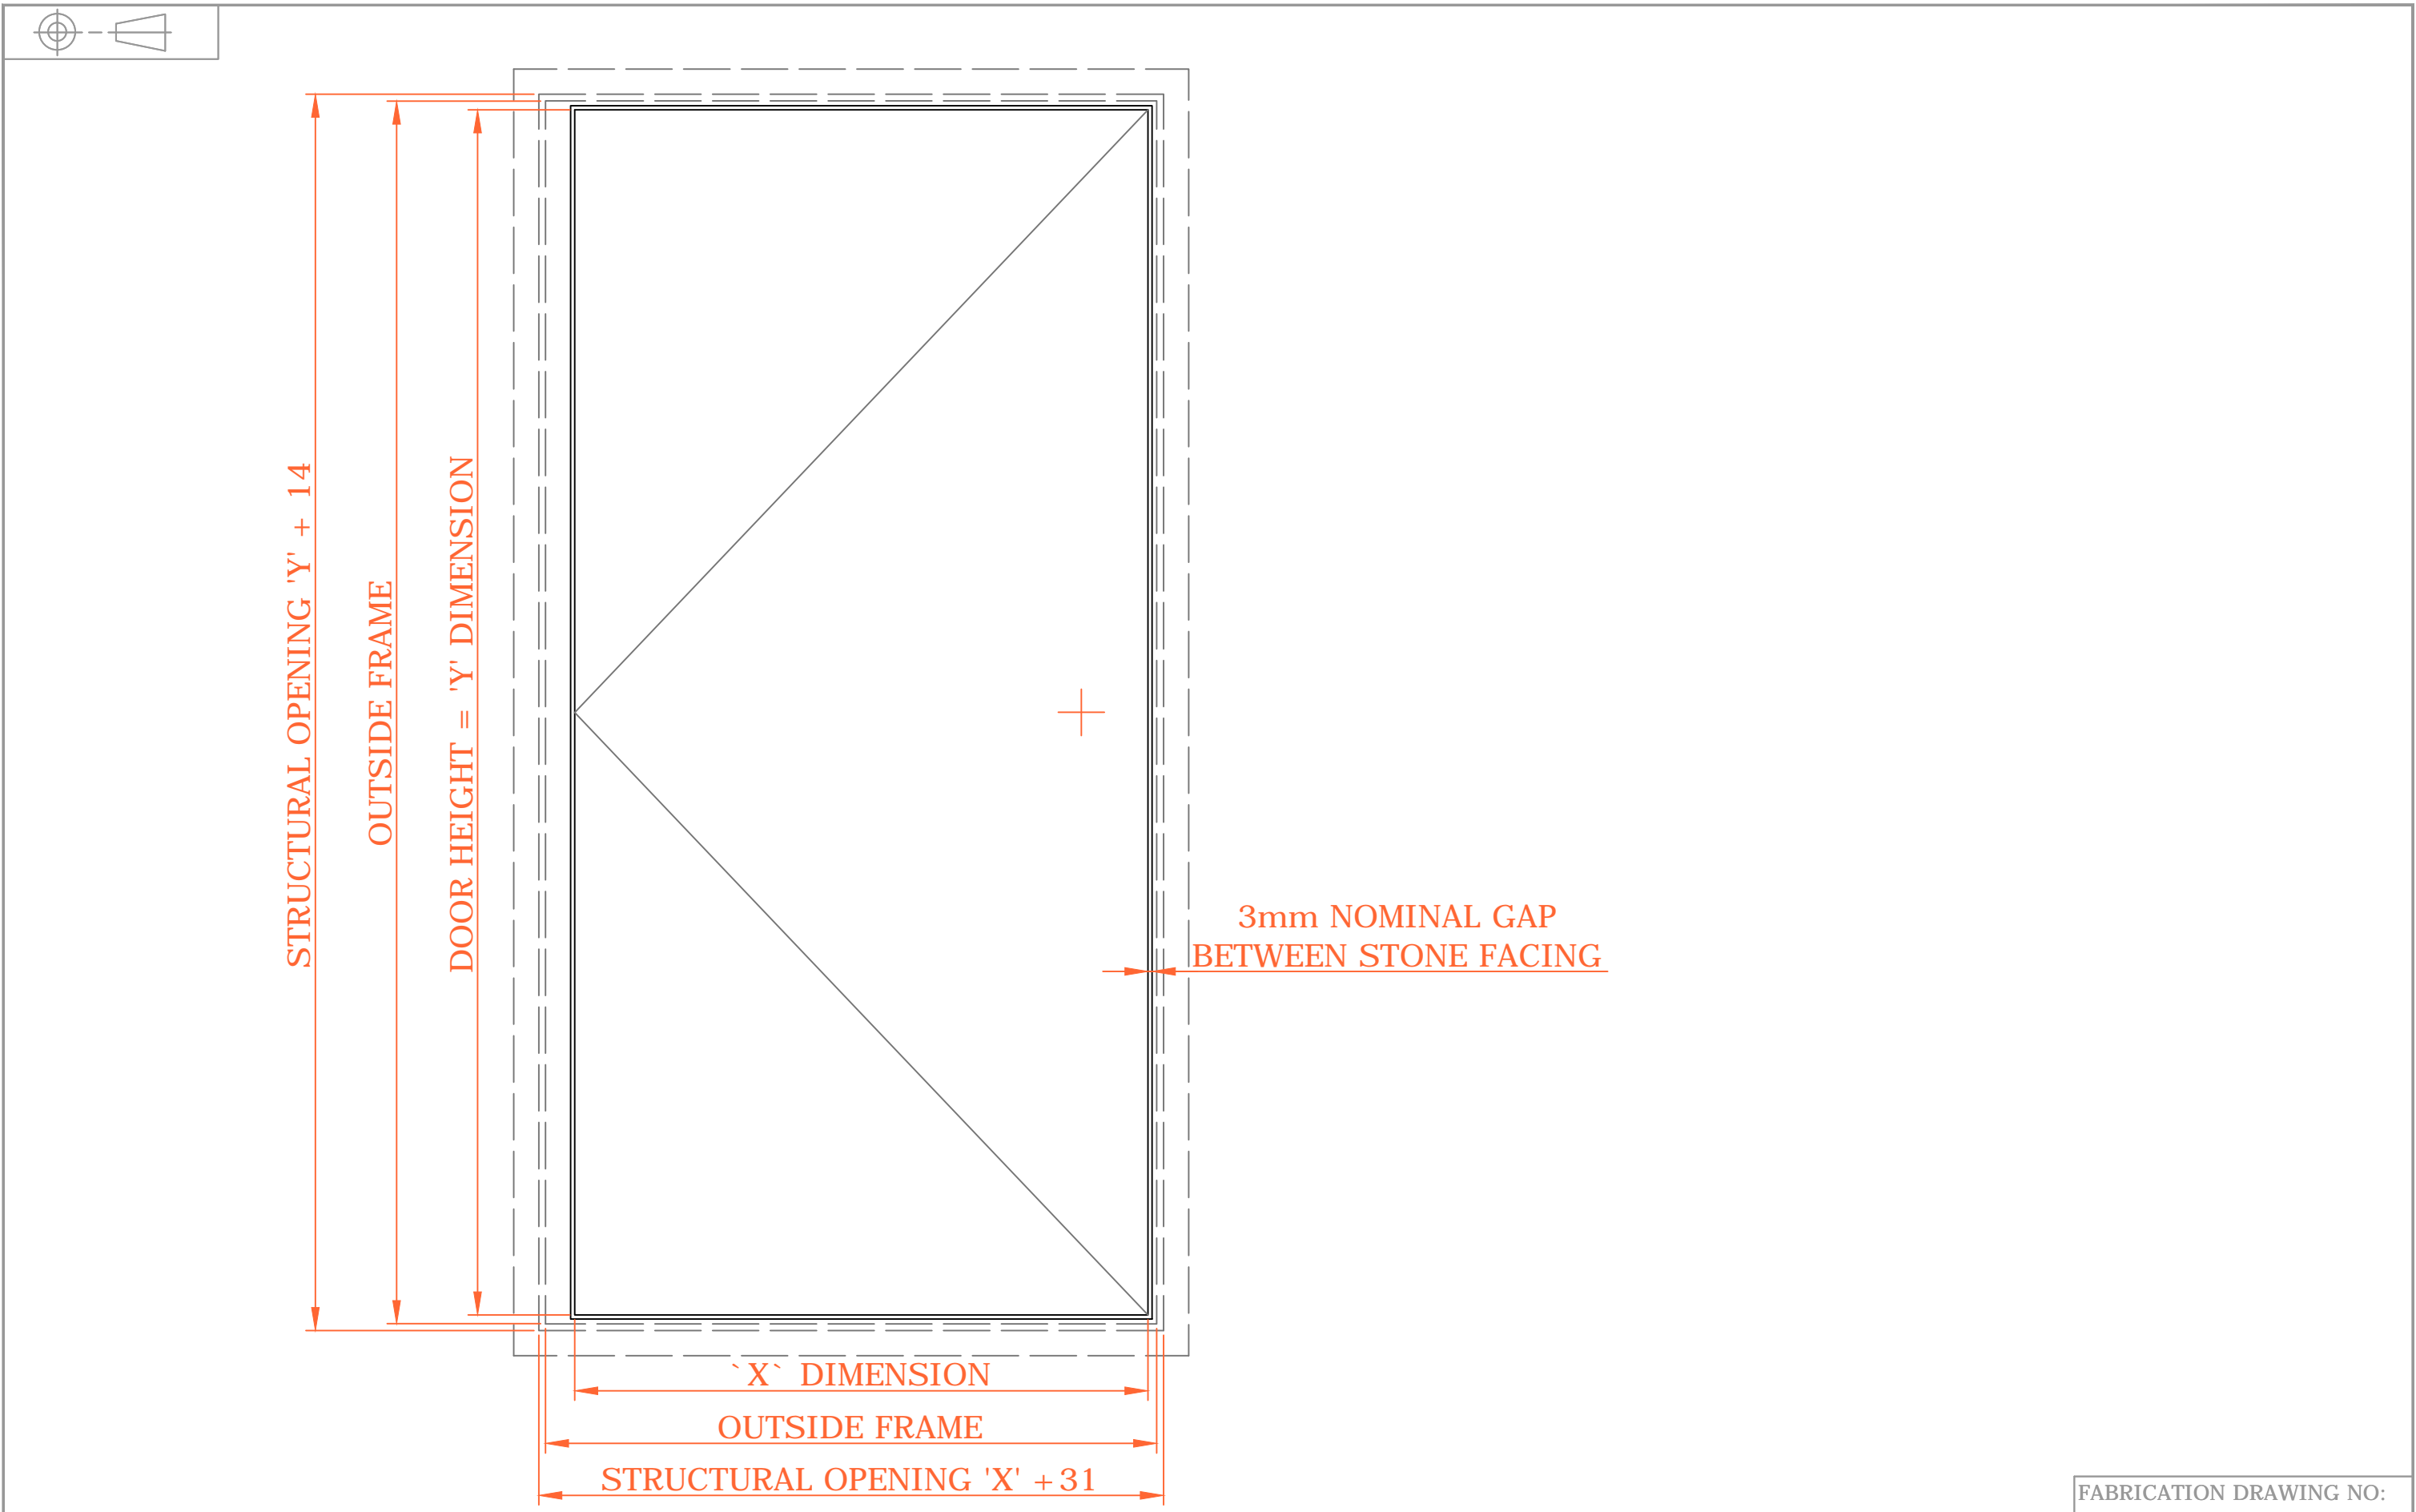

<div>PROFABACCESS</div>	<div>PROFAB ACCESS Ltd UNIT 52 FOURWAYS CARYLON ROAD INDUSTRIAL ESTATE ATHERSTONE WARWICKSHIRE CV9 1LH TEL: 01827 718222 FAX: 01827 721092 HTTP://WWW.PROFABACCESS.COM</div>	TOLERANCES UNLESS OTHERWISE STATED		FABRICATION DRAWING DETAILS		PACE-80T-1TF-PC100			
		MACHINING:		SHEET METAL:		PART DESCRIPTION:		ISSUE REF:	4-SW-1108
		S"\$S`8]a g`1 - S"%S S"\$`8]a g`1 - S"& Ch`Yfk]gY`1 - S") \$: c`X]b['1' - S"&S 5b(i`Uf'1 - S"&) s Ch`Yfk]gY`1 - S") \$		GENERAL ASSEMBLY (ELEVATION)		DRAWN BY:	A STONE
		ALL DIMS. IN mm DWG. NOT FOR DXF		PRODUCT CODE/SPECIFICATION:		DATE:		02/11/2007	
		PLEASE REMOVE TAGS & SHARP EDGES		PROFAB NON FIRE RATED ACCESS PANEL 8000-NFR-TF-TD-PC-SD Heavy Duty		MATERIAL GAUGE & TYPE:		N/A	
THIS DRAWING IS THE PROPERTY OF PROFAB ACCESS Ltd. AND MAY NOT BE COPIED OR REPRODUCED IN WHOLE OR IN PART WITHOUT THE WRITTEN CONSENT OF PROFAB ACCESS Ltd.		DO NOT SCALE				PRODUCT FINISH:		SEE ROUTE CARD	