



25 MAXIMUM STONE & ADHESIVE THICKNESS

INDICATIVE PARTITION
OR WALL LINING

STRUCTURAL OPENING = 'X' DIMENSION + 5

'X' DIMENSION

CLEAR OPENING = 'X' DIMENSION - 150

TYPICAL
FIXINGS BY
OTHERS

TEARDROP GASKET]

HEAVY DUTY BEARING HINGE

3 POINT LOCK [3PL]

FIRE BOARD AS TILE BACKER

3 MINIMUM GROUT GAP

STONE BY OTHERS

3 MINIMUM GROUT GAP

STONE ADHESIVE BY OTHERS

'X' DIMENSION - 26

CHAMFER REQUIRED ON STONE
TO ALLOW FREE OPERATION OF DOOR

PROFABACCESS

PROFAB ACCESS Ltd
UNIT 52 FOURWAYS
CARYLON ROAD INDUSTRIAL ESTATE
ATHERSTONE
WARWICKSHIRE
CV9 1LH

TEL: 01827 718222 FAX: 01827 721092
HTTP://WWW.PROFABACCESS.COM

THIS DRAWING IS THE PROPERTY OF PROFAB ACCESS Ltd. AND MAY NOT BE
COPIED OR REPRODUCED IN WHOLE OR IN PART WITHOUT THE WRITTEN CONSENT
OF PROFAB ACCESS Ltd.

TOLERANCES UNLESS OTHERWISE STATED
MACHINING: SHEET METAL:
S"SS'8]a g'1 - S"%S : c'X]b['1 - S"&S
S"SS'8]a g'1 - S"%S 5b[1 'Uf'1 - S"%S
Ch Yfk]gY'1 - S") S Ch Yfk]gY'1 - S") S

ALL DIMS. IN mm DWG. NOT FOR DXF
PLEASE REMOVE TAGS & SHARP EDGES

DO NOT SCALE

FABRICATION DRAWING DETAILS

PART DESCRIPTION:

GENERAL ASSEMBLY ('X' CROSS-SECTION)

PRODUCT CODE/SPECIFICATION:

PROFAB 2 HOUR FIRE RATED ACCESS PANEL
8000-2FR-SF-ST-3PL-SD

FABRICATION DRAWING NO:

PACX-82S-1SF-3P100

ISSUE REF: 4-SW-1108

DRAWN BY: A STONE


DATE: 02/11/2007

MATERIAL GAUGE & TYPE:

N/A

PRODUCT FINISH:

SEE ROUTE CARD

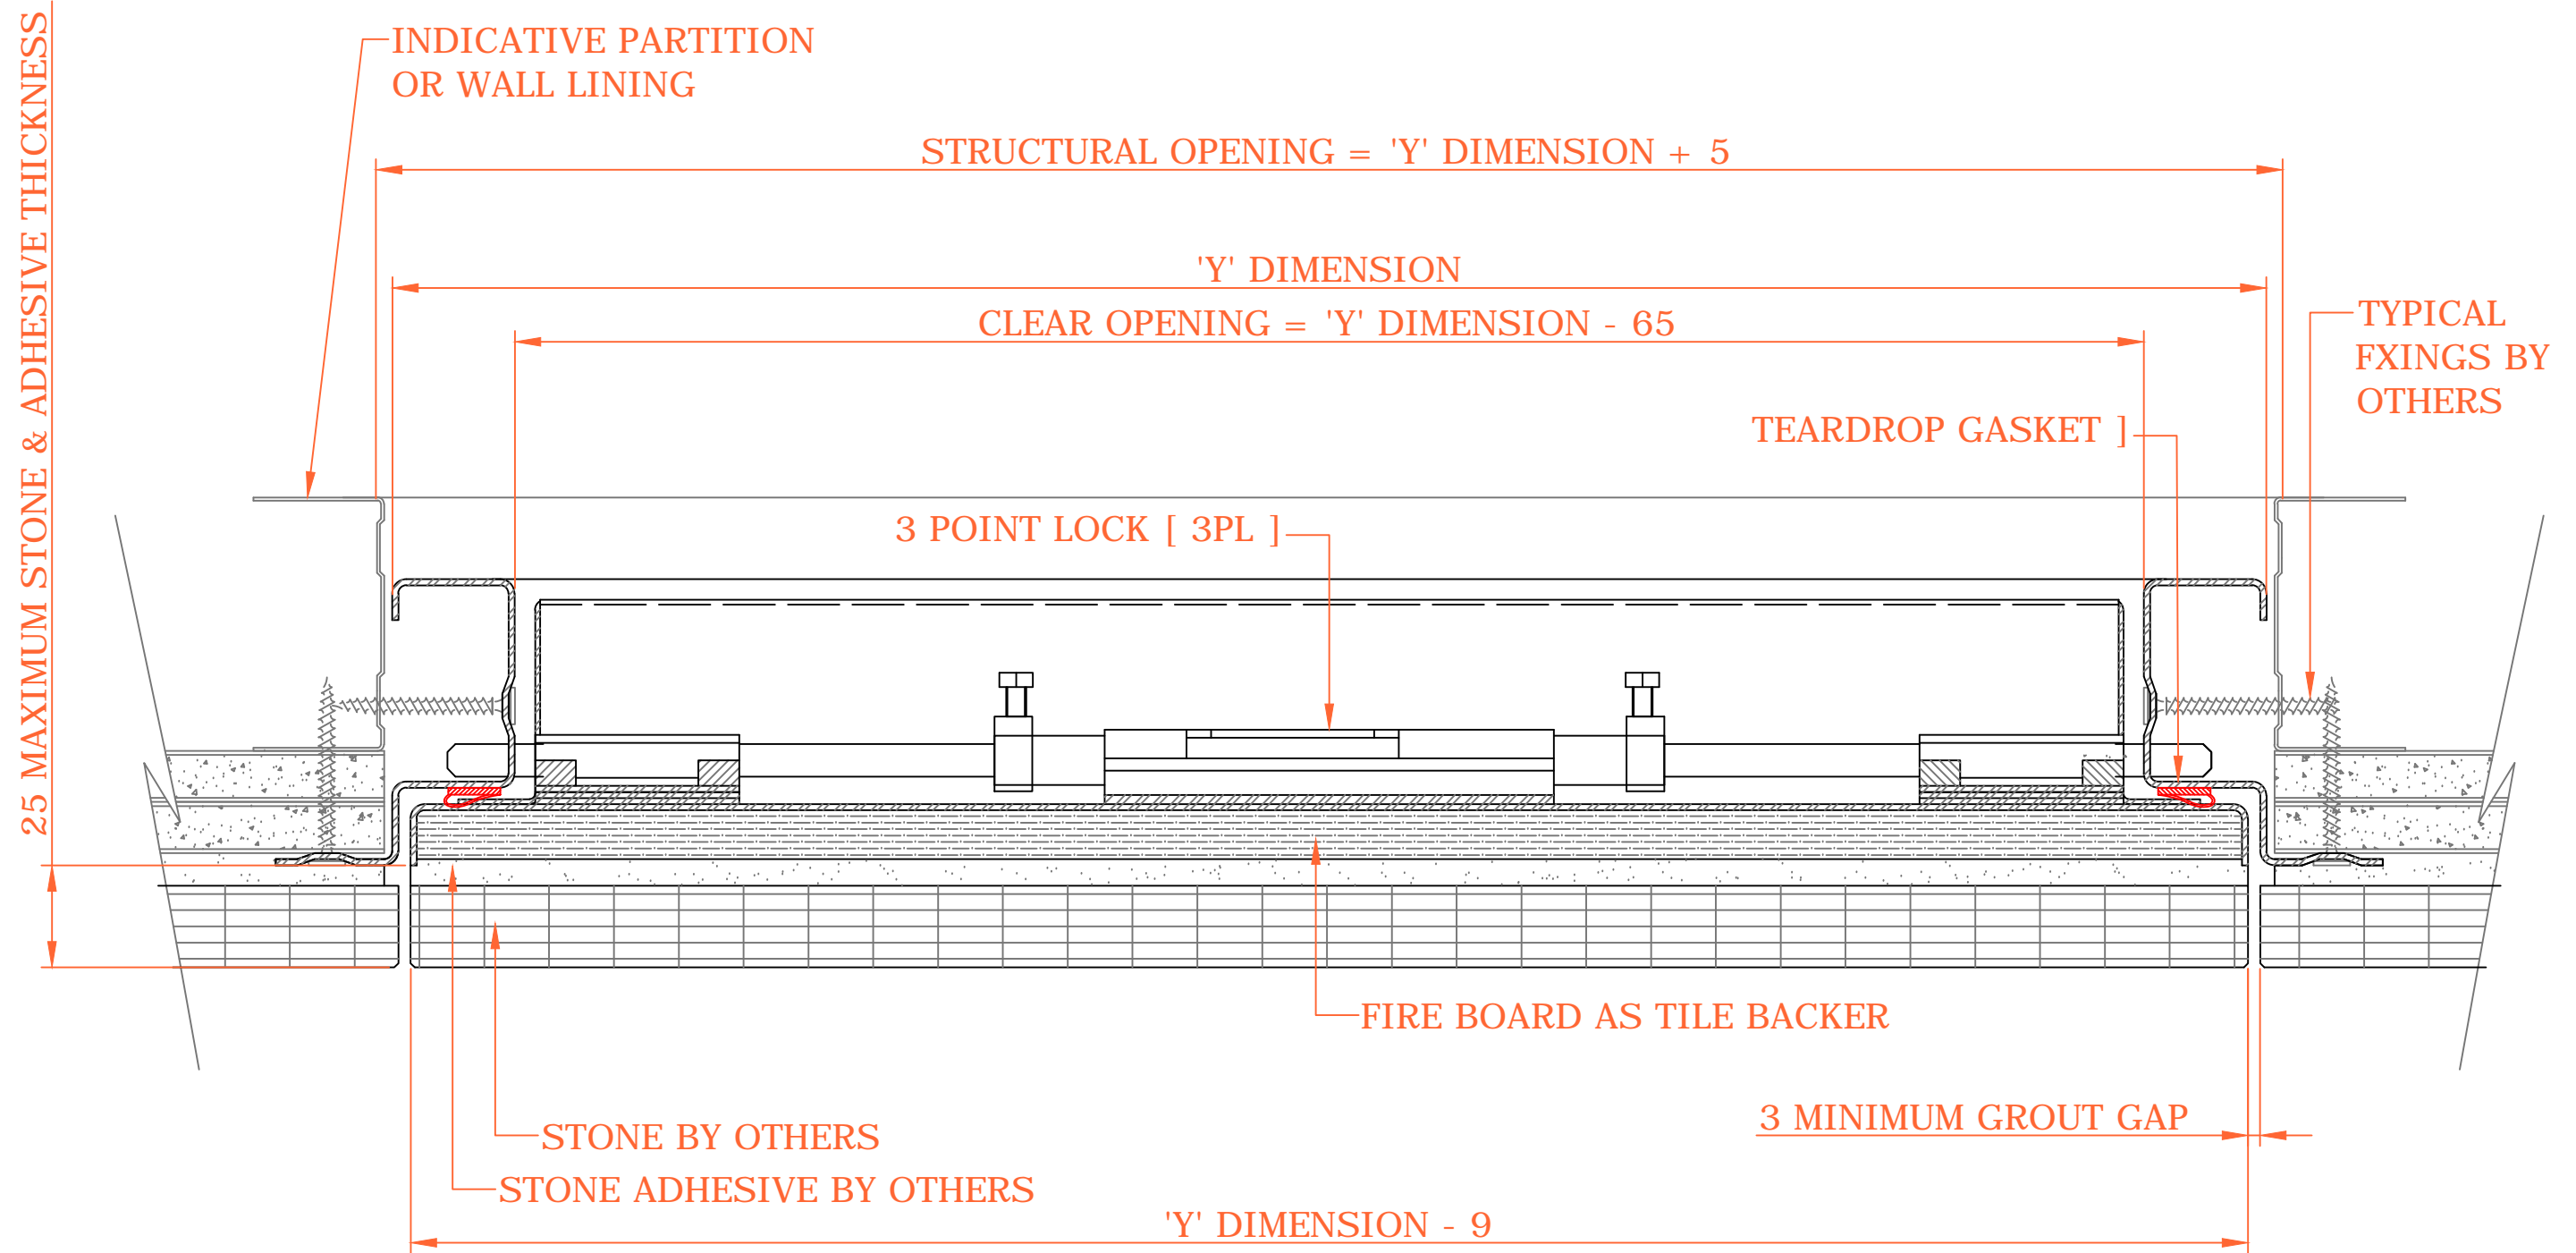

PROFABACCESS

PROFAB ACCESS Ltd
UNIT 52 FOURWAYS
CARYLON ROAD INDUSTRIAL ESTATE
ATHERSTONE
WARWICKSHIRE
CV9 1LH

TEL: 01827 718222 FAX: 01827 721092
HTTP://WWW.PROFABACCESS.COM

THIS DRAWING IS THE PROPERTY OF PROFAB ACCESS Ltd. AND MAY NOT BE
COPIED OR REPRODUCED IN WHOLE OR IN PART WITHOUT THE WRITTEN CONSENT
OF PROFAB ACCESS Ltd.

TOLERANCES UNLESS OTHERWISE STATED
MACHINING: ± 0.1 mm
SHEET METAL: ± 0.2 mm
ALL DIMS. IN mm DWG. NOT FOR DXF
PLEASE REMOVE TAGS & SHARP EDGES

DO NOT SCALE

FABRICATION DRAWING DETAILS

PART DESCRIPTION:

GENERAL ASSEMBLY ('Y' CROSS-SECTION)

PRODUCT CODE/SPECIFICATION:

**PROFAB 2 HOUR FIRE RATED ACCESS PANEL
8000-2FR-SF-ST-3PL-SD**

FABRICATION DRAWING NO:

PACY-82S-1SF-3P100

ISSUE REF: **4-SW-1108**

DRAWN BY: **A STONE**



DATE: **02/11/2007**

MATERIAL GAUGE & TYPE:

N/A

PRODUCT FINISH:

SEE ROUTE CARD

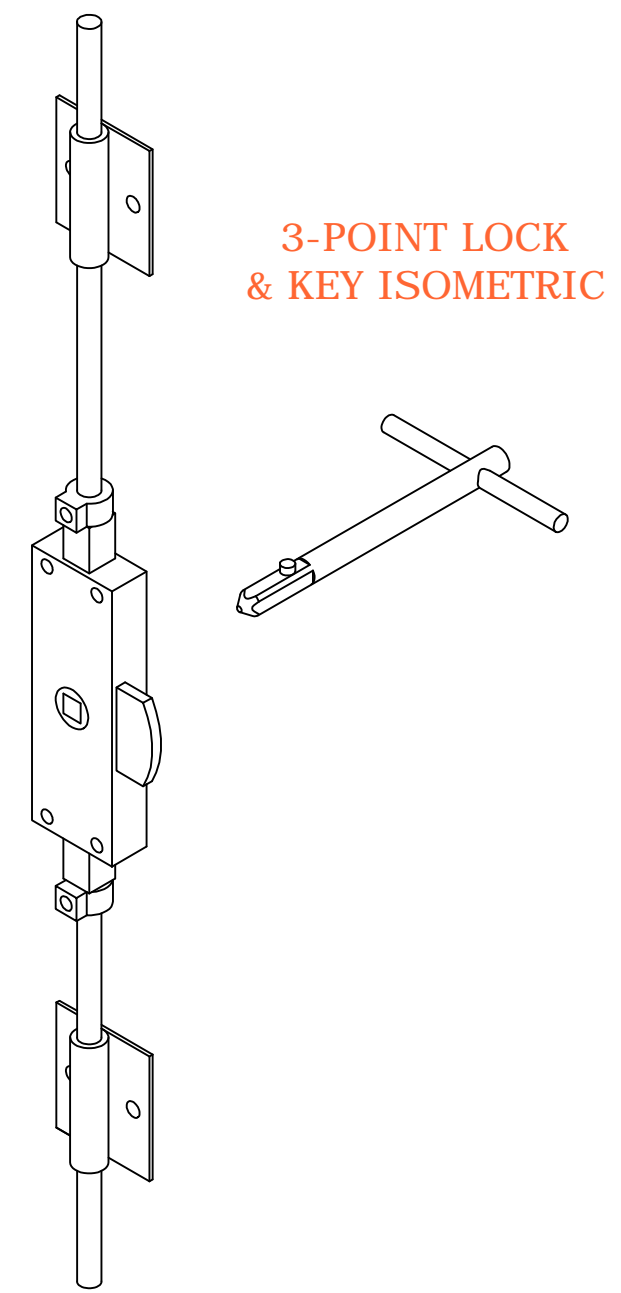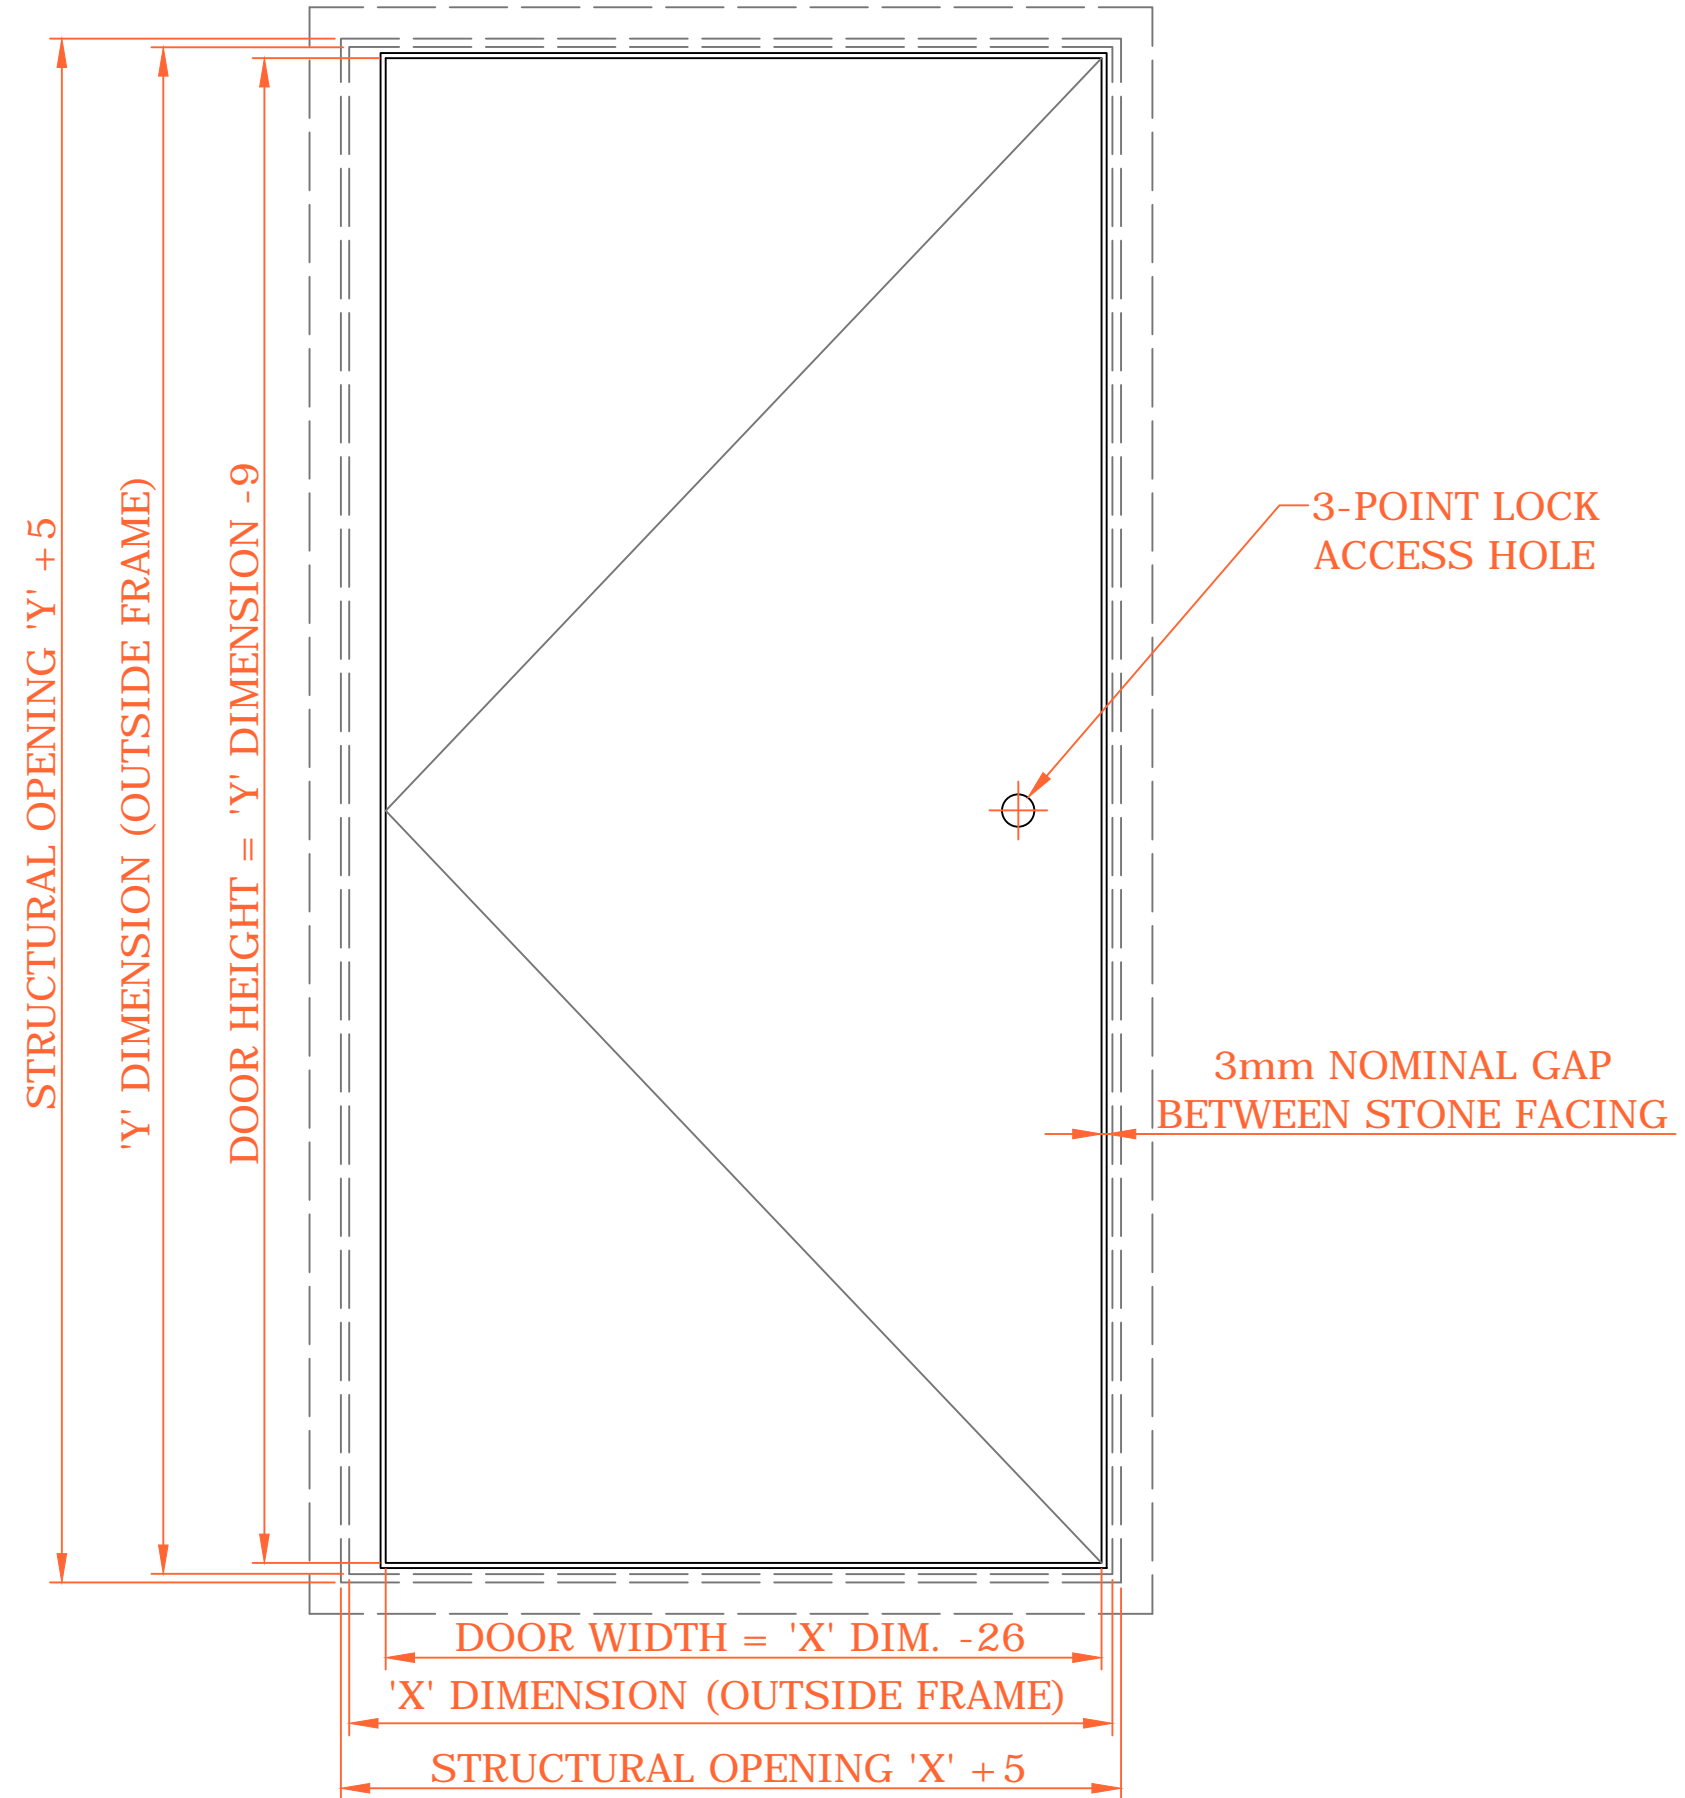

PROFAB ACCESS Ltd
UNIT 52 FOURWAYS
CARYLON ROAD INDUSTRIAL ESTATE
ATHERSTONE
WARWICKSHIRE
CV9 1LH
TEL: 01827 718222 FAX: 01827 721092
HTTP://WWW.PROFABACCESS.COM
THIS DRAWING IS THE PROPERTY OF PROFAB ACCESS Ltd. AND MAY NOT BE
COPIED OR REPRODUCED IN WHOLE OR IN PART WITHOUT THE WRITTEN CONSENT
OF PROFAB ACCESS Ltd.

TOLERANCES UNLESS OTHERWISE STATED
MACHINING: $\begin{matrix} S''S\$'8]a\ g'1'-S''\%S \\ S''S'\$'8]a\ g'1'-S''\& \\ Ch\ Yfk\]gY'-1'-S''\%S \end{matrix}$ SHEET METAL: $\begin{matrix} :c\ X]b['\ '1'-S''\&S \\ 5b[i\ 'Uf''1'-S''\& \& \\ Ch\ Yfk\]gY'1'-S''\%S \end{matrix}$
ALL DIMS. IN mm DWG. NOT FOR DXF
PLEASE REMOVE TAGS & SHARP EDGES
DO NOT SCALE

FABRICATION DRAWING DETAILS
PART DESCRIPTION:
GENERAL ASSEMBLY (ELEVATION)
PRODUCT CODE/SPECIFICATION:
**PROFAB 2 HOUR FIRE RATED ACCESS PANEL
8000-2FR-SF-ST-3PL-SD**

FABRICATION DRAWING NO: PACE-82S-1SF-3P100	
ISSUE REF:	4-SW-1108
DRAWN BY:	A STONE
DATE:	02/11/2007
MATERIAL GAUGE & TYPE: N/A	
PRODUCT FINISH: SEE ROUTE CARD	